





HARDINGS

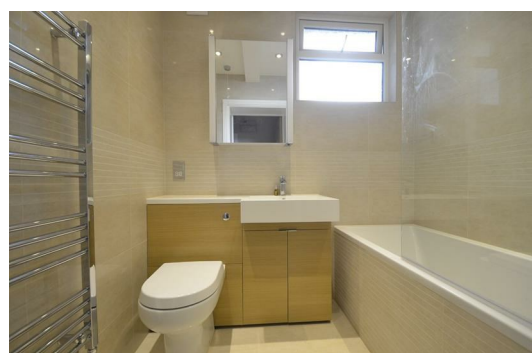


Trinity Place
£1,600 PCM

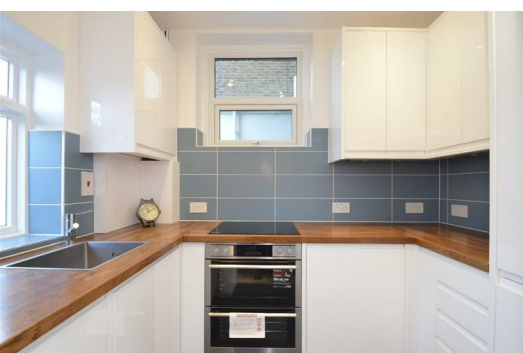




A well presented, two bedroom lower ground floor period conversion apartment with private sunken terrace and shared gardens, in one of Windsor's most popular town centre locations.

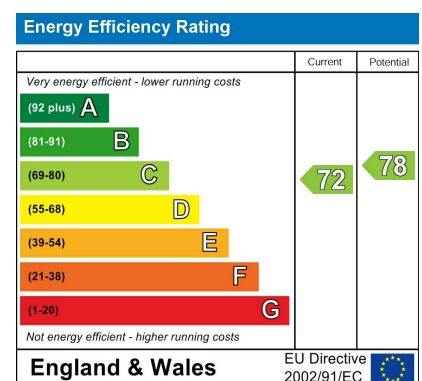

Features

- Two bedroom apartment
- Modern converted apartment
- Private patio
- Close to all amenities
- Available Now
- Lower ground floor
- Town Centre Location
- Unfurnished
- Tax Band D & EPC D

NOT TO SCALE

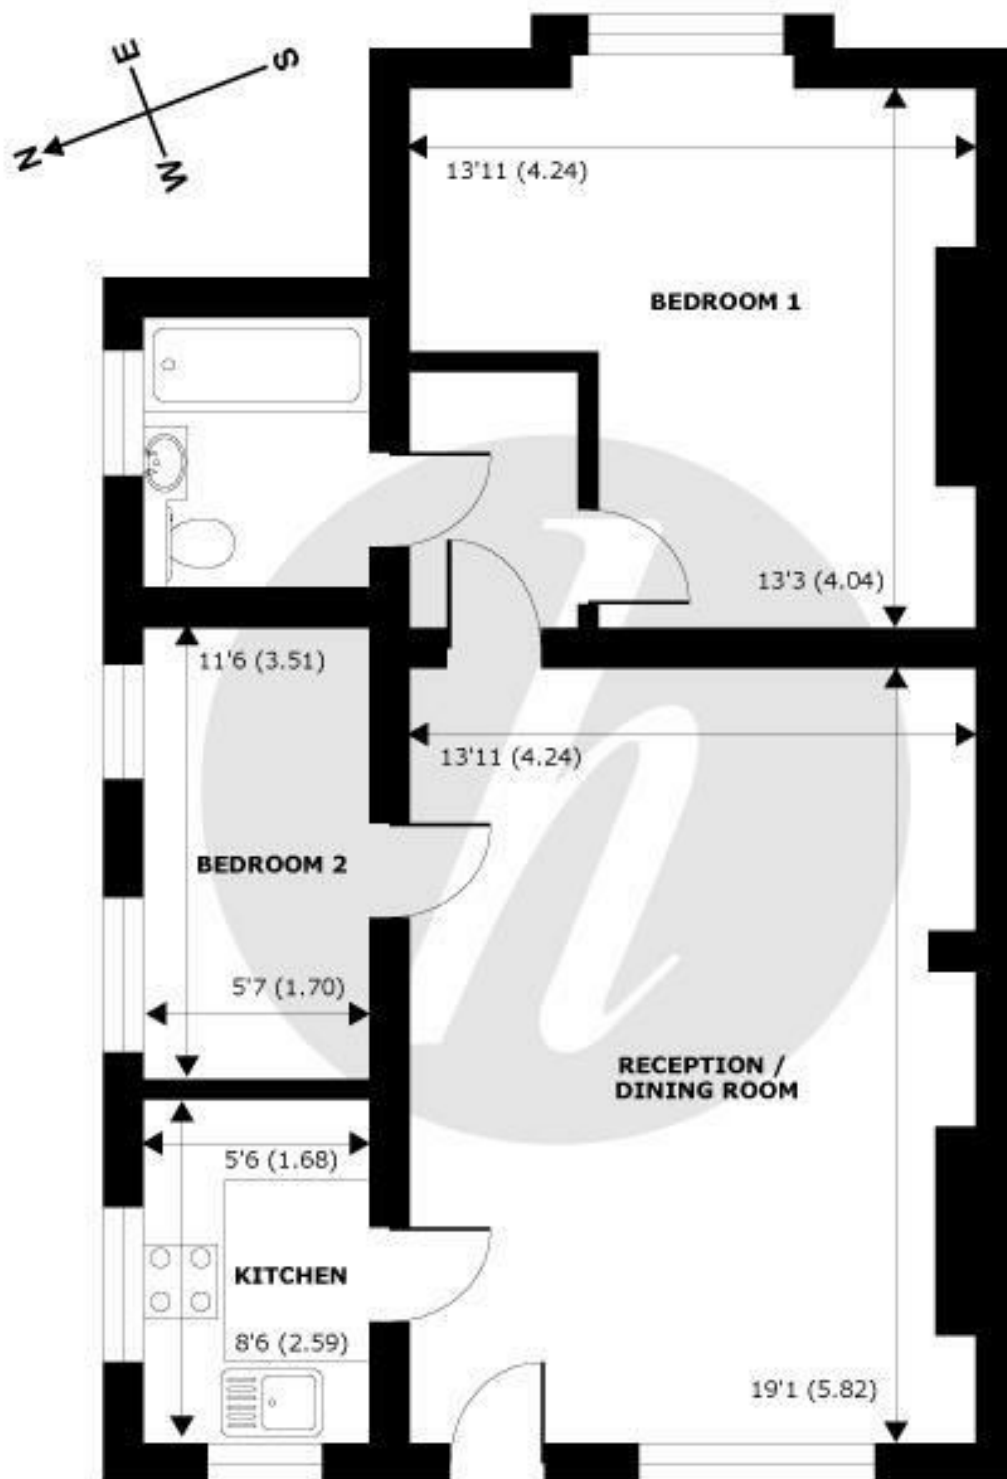

GROUND FLOOR
abt 770 SQFT 71.5 SQMT)

APPROX. GROSS EXTERNAL FLOOR AREA 770 SQFT 71.5 SQM

Trinity Place, Windsor, SL4



Whilst every attempt has been made to ensure the accuracy of the floor plan contained here, measurements of doors, windows and rooms are approximate and no responsibility is taken for any error, omission or misstatement. These plans are for representation purposes only as defined by RICS Code of Measuring Practice and should be used as such by any prospective purchaser. Specifically no guarantee is given on the total square footage of the property if quoted on this plan. Any figure given is for initial guidance only and should not be relied on as a basis of valuation.

Copyright nichecom.co.uk 2015 Produced for Hardings ref. 8060

11 High Street, Windsor, Berkshire, SL4 1LD,
T: 01753 833 118 | E: info@hardings.co.uk
www.hardings.co.uk

