




HARDINGS




29 Osborne Road
£1,350 PCM

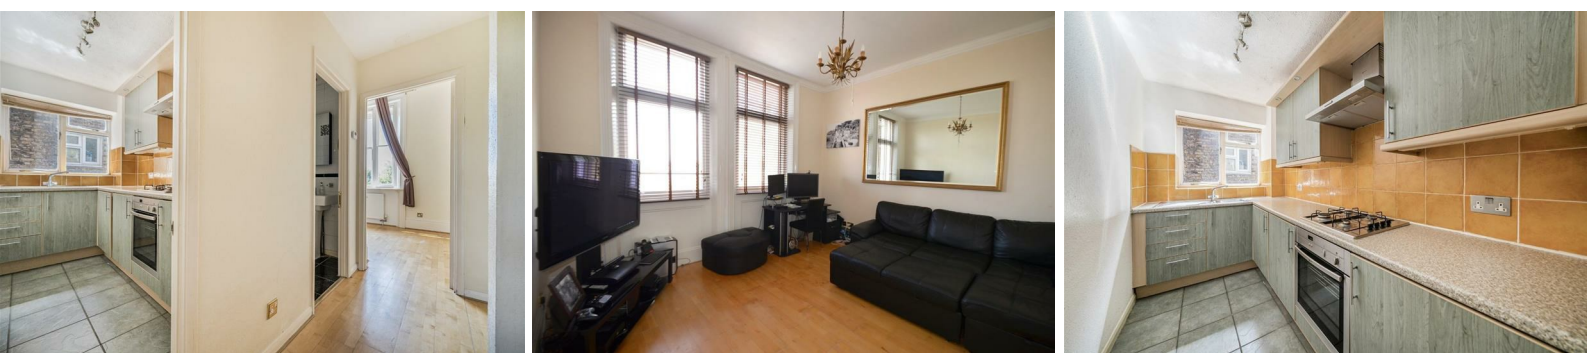





A first floor apartment, with high ceilings, in a charming converted Victorian building set back from the road, within walking distance of Town Centre & Long Walk and with views of Windsor Castle. The property comes with a spacious reception diner and an integrated kitchen. Benefiting from off street parking. Offered unfurnished, available now.

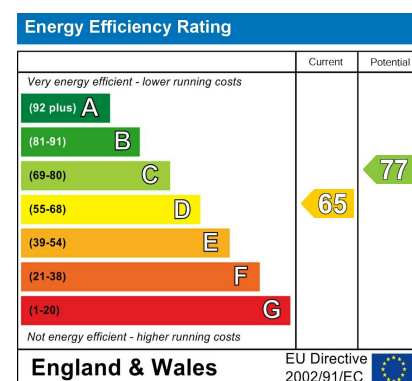

Features

- First Floor Apartment
- Separate Kitchen with Integrated Appliances
- Off Street Parking
- Views of Windsor Castle
- Period Conversion
- One bedroom
- Walking Distance to the Town Centre & The Long Walk
- Reception Diner
- Unfurnished
- High Ceilings Throughout

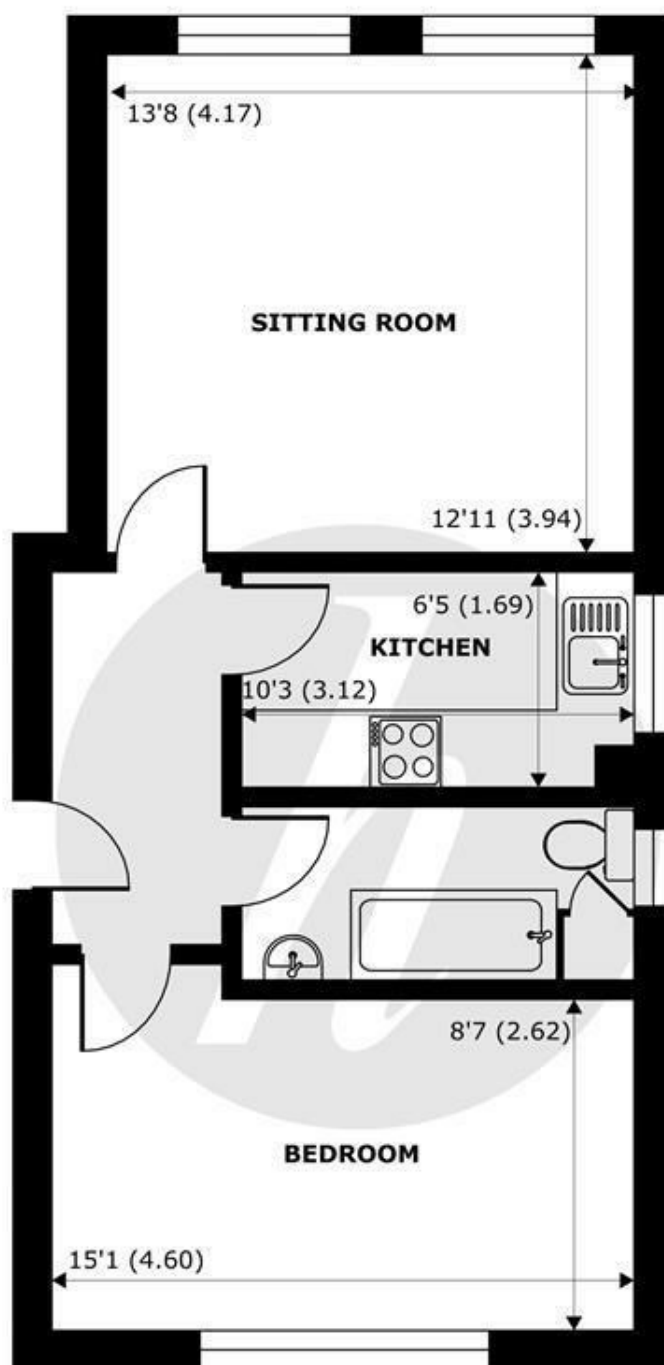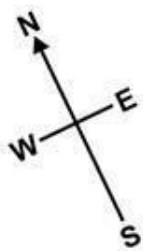

FIRST FLOOR
abt 580 SQFT (53.9 SQMT)

Osborne Road, Windsor, SL4

Approximate Internal Area = 480 sq ft / 44.5 sq m

Approximate External Area = 580 sq ft / 53.8 sq m

For identification only - Not to scale



Floor plan produced in accordance with RICS Property Measurement 2nd Edition,
Incorporating International Property Measurement Standards (IPMS2 Residential). © nichecom 2025.
Produced for Hardings. REF: 1282973



HARDINGS



11 High Street, Windsor, Berkshire, SL4 1LD,
T: 01753 833 118 | E: info@hardings.co.uk
www.hardings.co.uk

