




Springfield Road
Asking Price £825,000






A stunning four bedroom period property located on a popular residential road, close to Windsor town centre, local shops, schools and direct rail links to London. The property which had been remodelled and refurbished to create well appointed and stylish accommodation throughout, features a stunning kitchen/dining room with bi-folding doors onto a landscaped garden, utility room, cloakroom and principal bedroom with en-suite and dressing room.

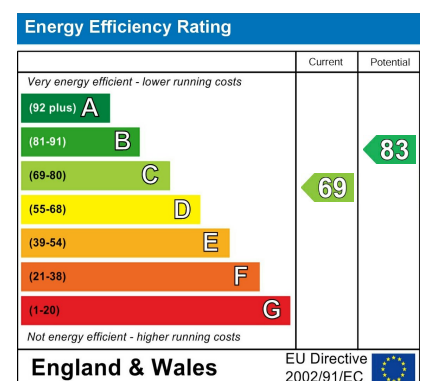

Features

- Four Bedroom Period Property
- Principle Suite inc Dressing Room
- Walk-in Larder
- Stylish & Contemporary Detailing
- Bi-Fold Doors to Landscaped Garden
- Recently Refurbished, Extended & Remodelled
- Utility Room
- Reception Room
- Modern Integrated Kitchen with Island
- Short Distance to Windsor Town Centre

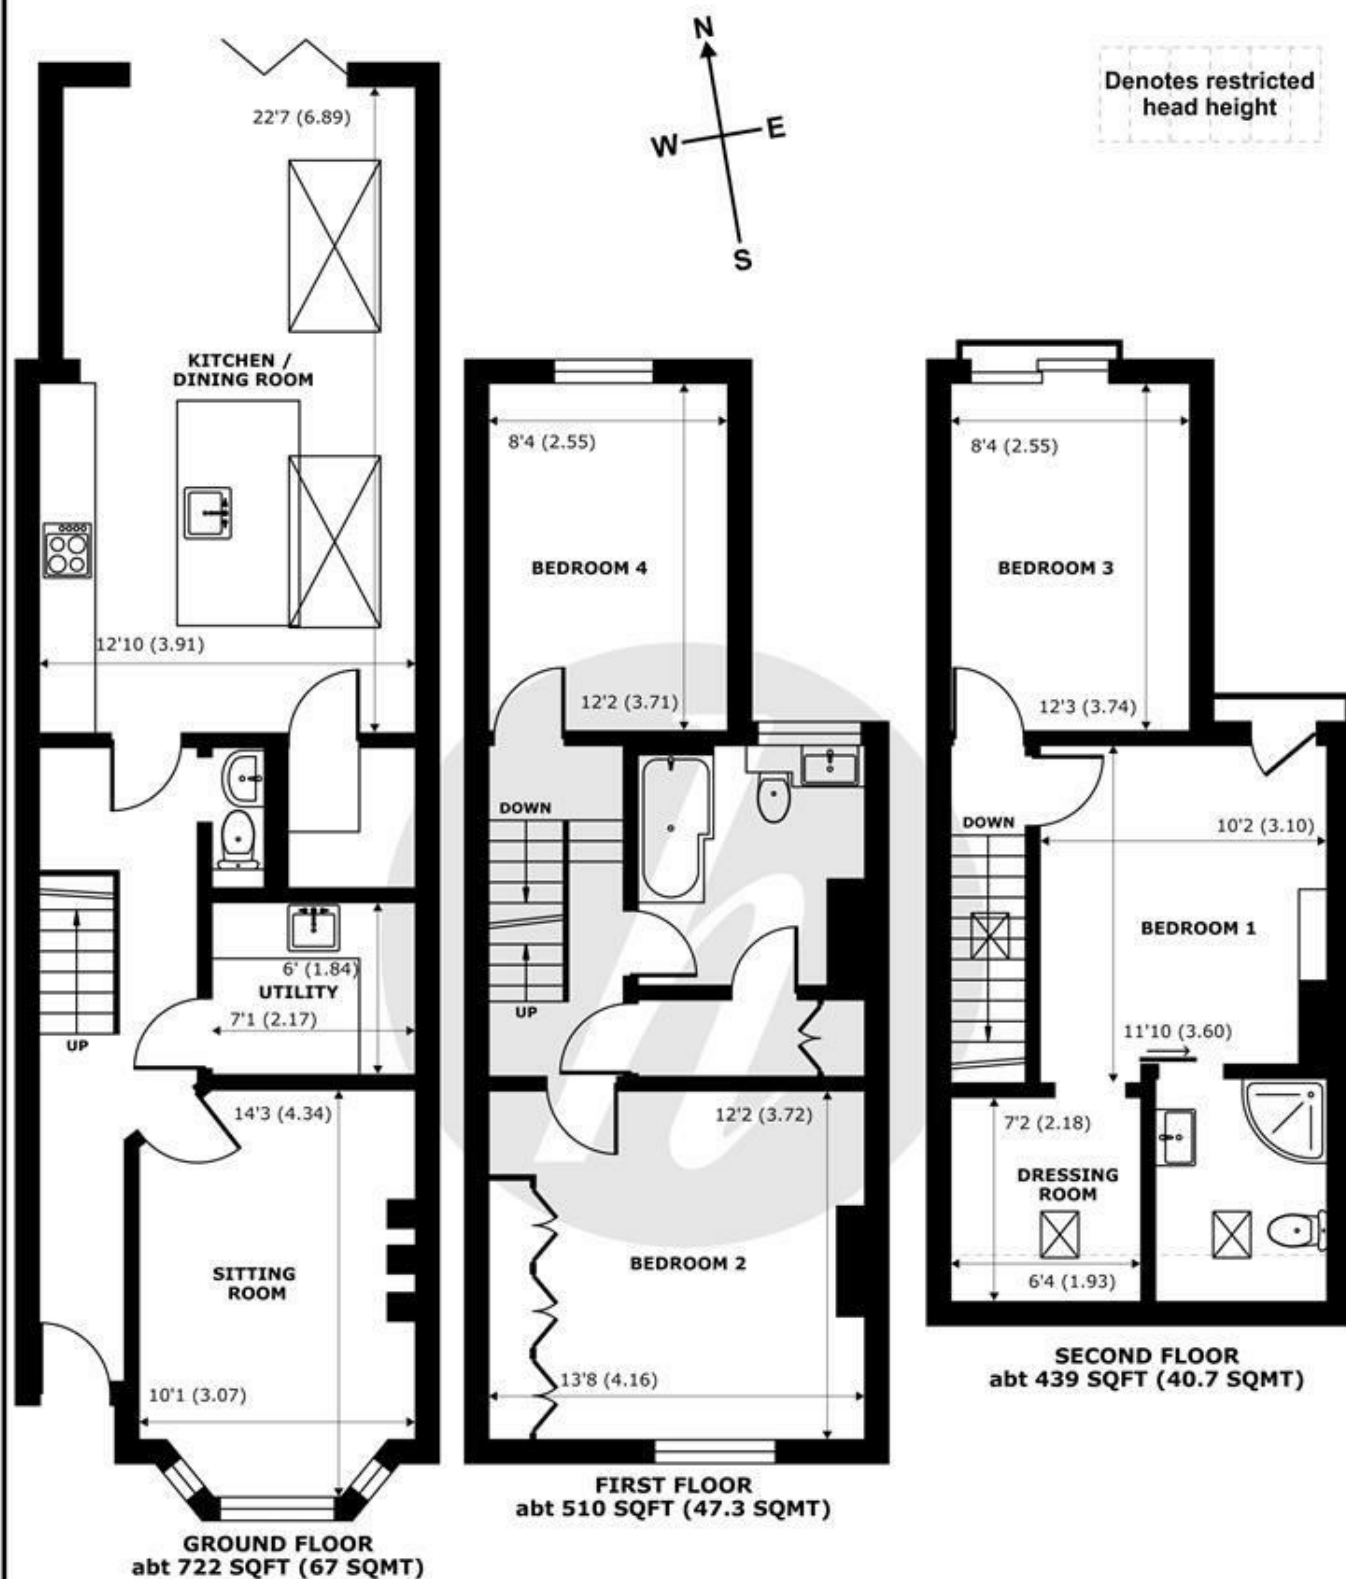

Springfield Road, Windsor, SL4

Approximate Internal Area = 1384 sq ft / 128.5 sq m

Approximate External Area = 1671 sq ft / 155.2 sq m


Limited Use Area(s) = 22 sq ft / 2 sq m

For identification only - Not to scale



Floor plan produced in accordance with RICS Property Measurement 2nd Edition, Incorporating International Property Measurement Standards (IPMS2 Residential). © nichecom 2025. Produced for Hardings. REF: 1354956



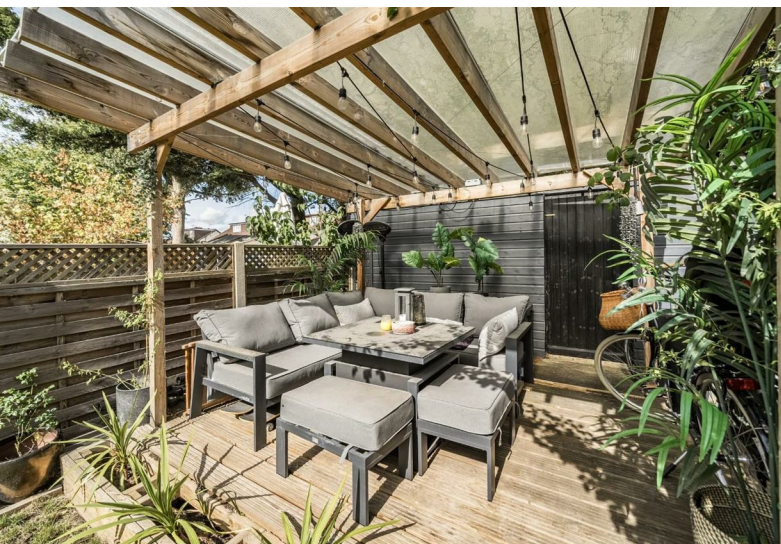

11 High Street, Windsor, Berkshire, SL4 1LD,
T: 01753 833 118 | E: info@hardings.co.uk
www.hardings.co.uk

