



HARDINGS




Byron Court
£1,500 Per Month






A well presented two bedroom ground floor apartment located on the outskirts of Windsor town centre and just a short walk from Windsor Great Park. The property comprises entrance hallway, two bedroom, bathroom, living/dining room and kitchen. One allocated parking space. Unfurnished. EPC:E. Council Tax Band D.

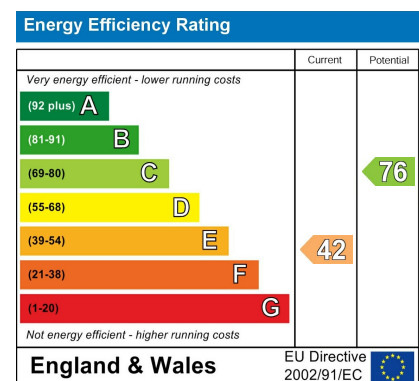

Features

- Two bedroom apartment
- Communal gardens
- Ground floor
- Modern bathroom
- Tax Band D & EPC D
- Gated development
- Offered unfurnished
- Close to Windsor Great Park
- Spacious living area

NOT TO SCALE

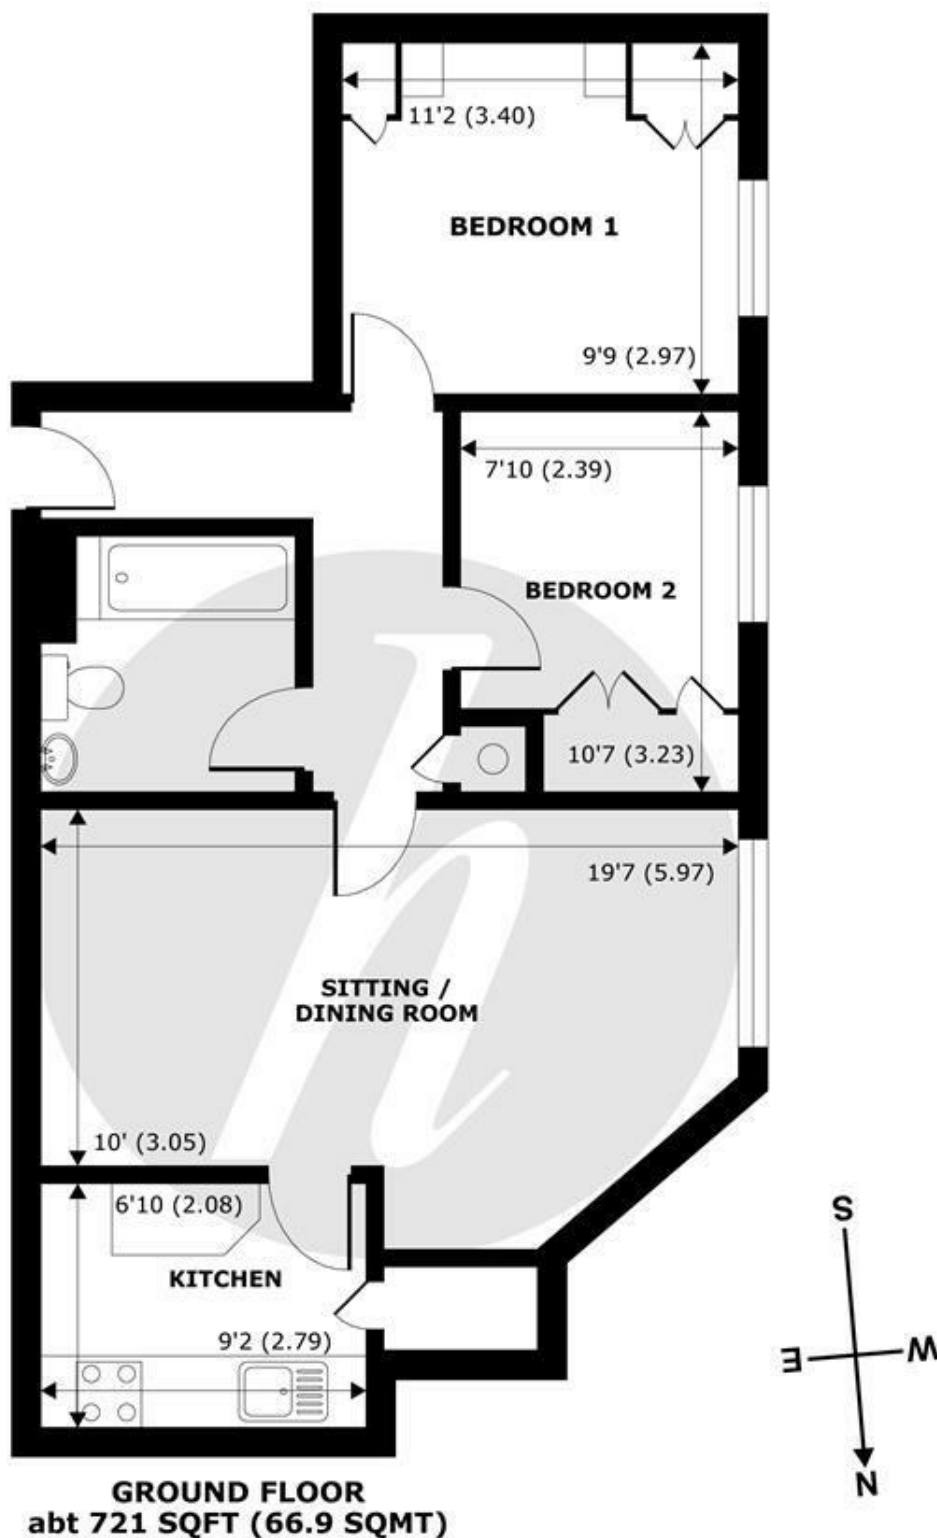

Byron Court, Windsor, SL4



Whilst every attempt has been made to ensure the accuracy of the floor plan contained here, measurements of doors, windows and rooms are approximate and no responsibility is taken for any error, omission or misstatement. These plans are for representation purposes only as defined by RICS Code of Measuring Practice and should be used as such by any prospective purchaser. Specifically no guarantee is given on the total square footage of the property if quoted on this plan. Any figure given is for initial guidance only and should not be relied on as a basis of valuation.

Copyright nichecom.co.uk 2018 Produced for Hardings ref. 393073



11 High Street, Windsor, Berkshire, SL4 1LD,
T: 01753 833 118 | E: info@hardings.co.uk
www.hardings.co.uk

