



Greenways Court
£1,350 PCM




A bright and airy one bedroom first floor apartment situated in the Greenways Court, Ascot.

This apartment has been redecorated throughout and boasts a large double bedroom, grand living space, separate kitchen, bathroom and separate WC.

Off-street parking for 1 car and visitors spaces available.


Offered Unfurnished, furnished or part-furnished.

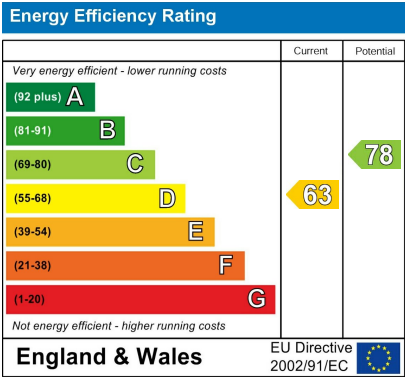

Features

- Redecorated throughout
- Separate Kitchen
- Furnished/Part Furnished
- Separate WC
- Available beginning of August
- Spacious Double bedroom
- Communal Gardens
- Tall Ceilings with Sash windows
- Frist floor
- Off-street parking

NOT TO SCALE

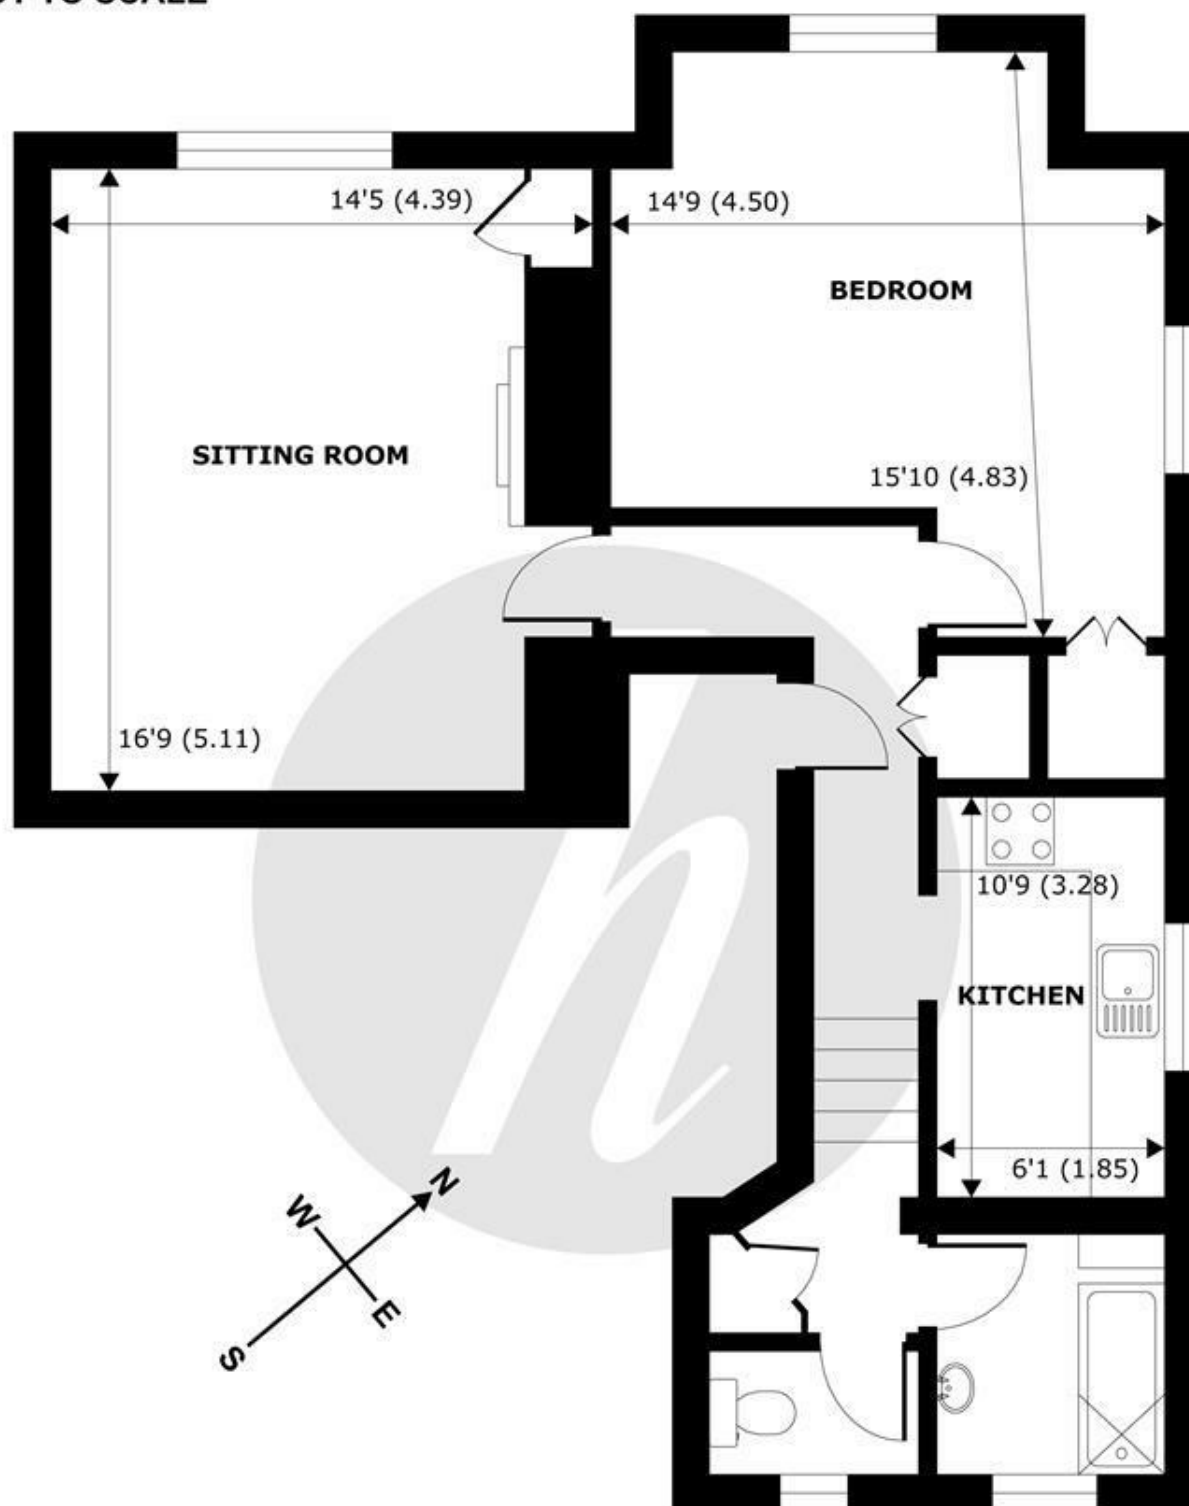

FIRST FLOOR
abt 864 SQFT (80.3 SQMT)

APPROX. GROSS EXTERNAL FLOOR AREA 864 SQFT 80.3 SQM

Kennel Ride, SL5



Whilst every attempt has been made to ensure the accuracy of the floor plan contained here, measurements of doors, windows and rooms are approximate and no responsibility is taken for any error, omission or misstatement. These plans are for representation purposes only as defined by RICS Code of Measuring Practice and should be used as such by any prospective purchaser. Specifically no guarantee is given on the total square footage of the property if quoted on this plan. Any figure given is for initial guidance only and should not be relied on as a basis of valuation.

Copyright nichecom.co.uk 2017 Produced for Hardings ref. 230245

11 High Street, Windsor, Berkshire, SL4 1LD,
T: 01753 833 118 | E: info@hardings.co.uk
www.hardings.co.uk

