




HARDINGS



15 Sheet Street
£1,300 Per Month

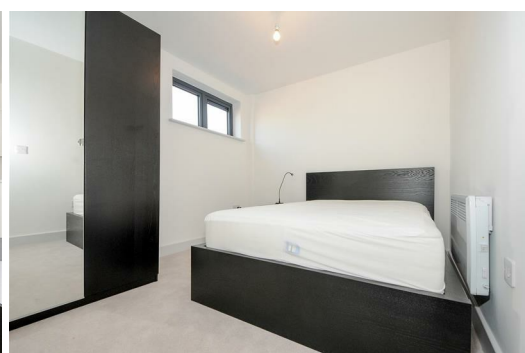




A modern, top floor studio apartment located in the heart of the town centre with easy access to shops, bars, restaurants and transport links to London. Furnished. Council Tax Band B. EPC:D.

Energy Efficiency Rating		
	Current	Potential
Very energy efficient - lower running costs		
(92 plus) A		
(81-91) B		
(69-80) C		
(55-68) D	59	59
(39-54) E		
(21-38) F		
(1-20) G		
Not energy efficient - higher running costs		
England & Wales		EU Directive 2002/91/EC 

Features

- Studio apartment
- Double bedroom
- Furnished
- EPC:D
- Open plan kitchen/living room
- Shower room
- Council Tax Band B

NOT TO SCALE

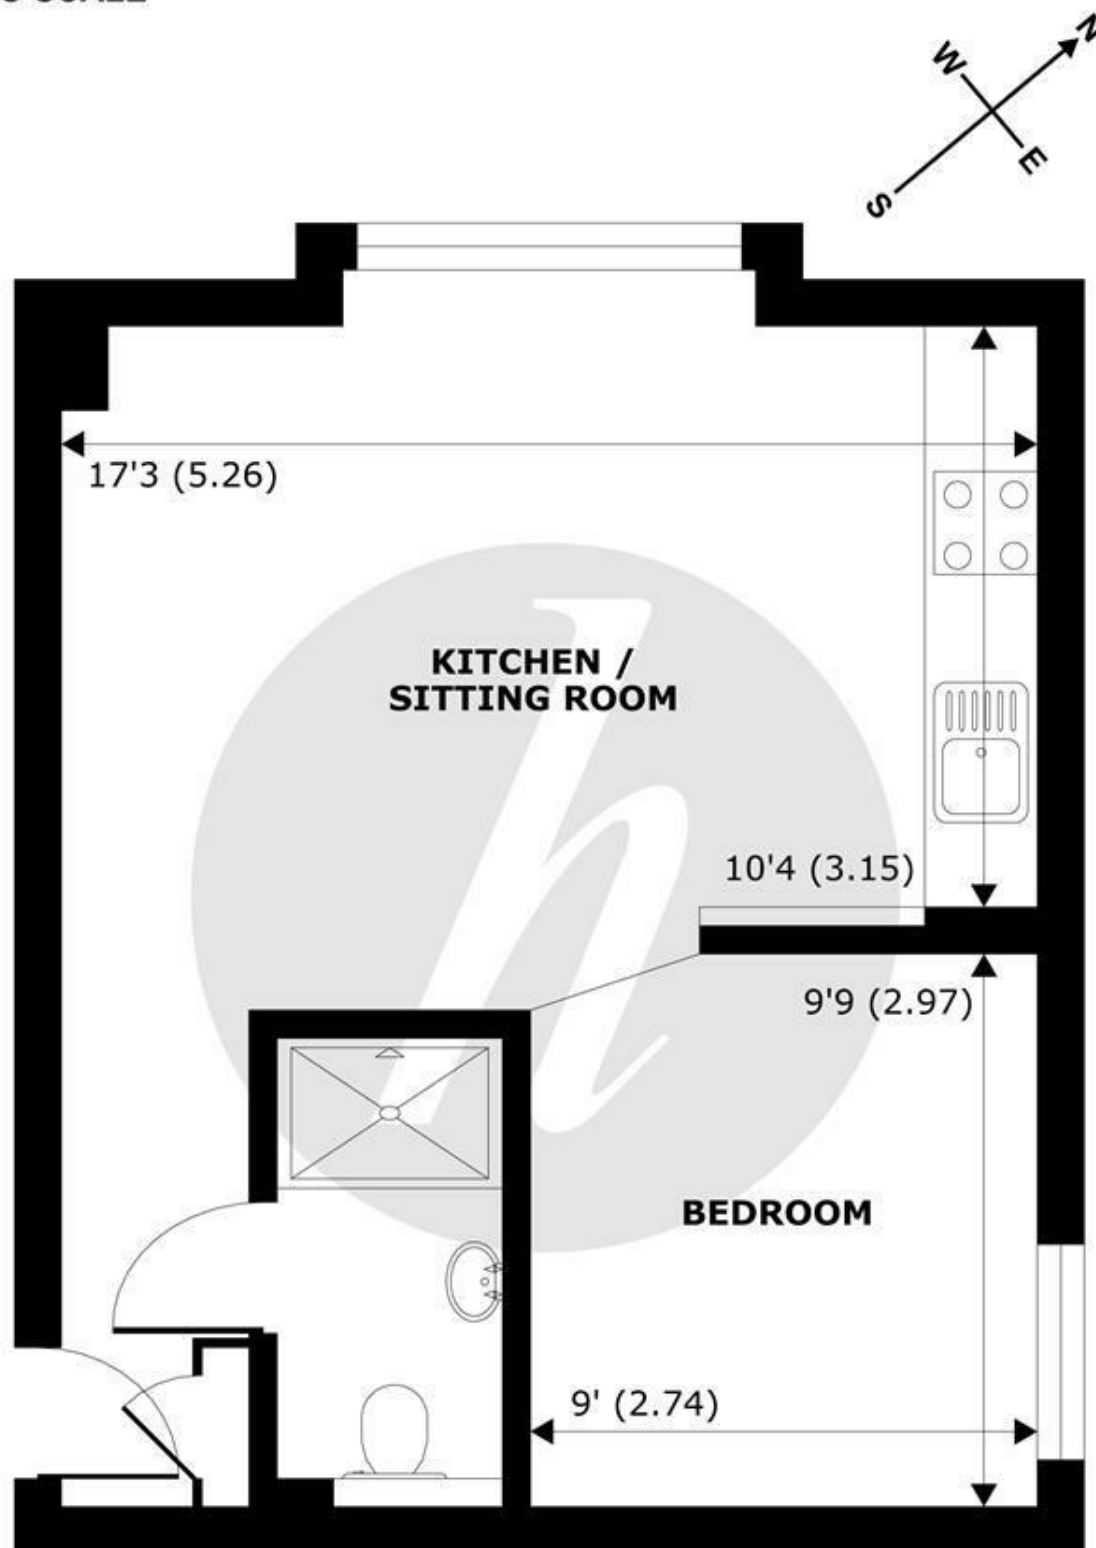

GROUND FLOOR
abt 440 SQFT (134.1 SQMT)

APPROX. GROSS EXTERNAL FLOOR AREA 440 SQFT 134.1 SQM

Sheet Street, Windsor, SL4



HARDINGS

Whilst every attempt has been made to ensure the accuracy of the floor plan contained here, measurements of doors, windows and rooms are approximate and no responsibility is taken for any error, omission or misstatement. These plans are for representation purposes only as defined by RICS Code of Measuring Practice and should be used as such by any prospective purchaser. Specifically no guarantee is given on the total square footage of the property if quoted on this plan. Any figure given is for initial guidance only and should not be relied on as a basis of valuation.

Copyright nichecom.co.uk 2016 Produced for Hardings ref. 136497

11 High Street, Windsor, Berkshire, SL4 1LD,
T: 01753 833 118 | E: info@hardings.co.uk
www.hardings.co.uk

