



# HARDINGS




Albert Street  
£1,900 PCM






A delightful two bedroom house on a sought after road in Windsor. Excellent access to Windsor Central station and centre. The property has a spacious downstairs with two reception rooms and a sizeable kitchen/diner. Council Tax Band E. Unfurnished. EPC:D.

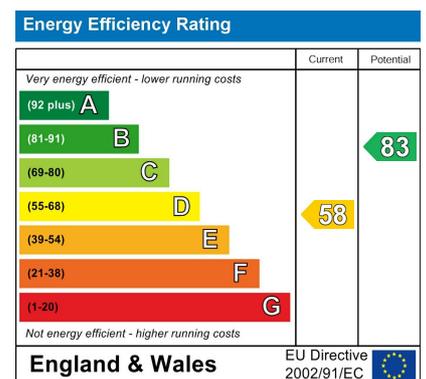


## Features

- Two bedroom house
- Spacious kitchen/diner
- Great location
- Close to Central station
- Recently re-decorated
- Two reception rooms
- Close to town centre
- Permit parking

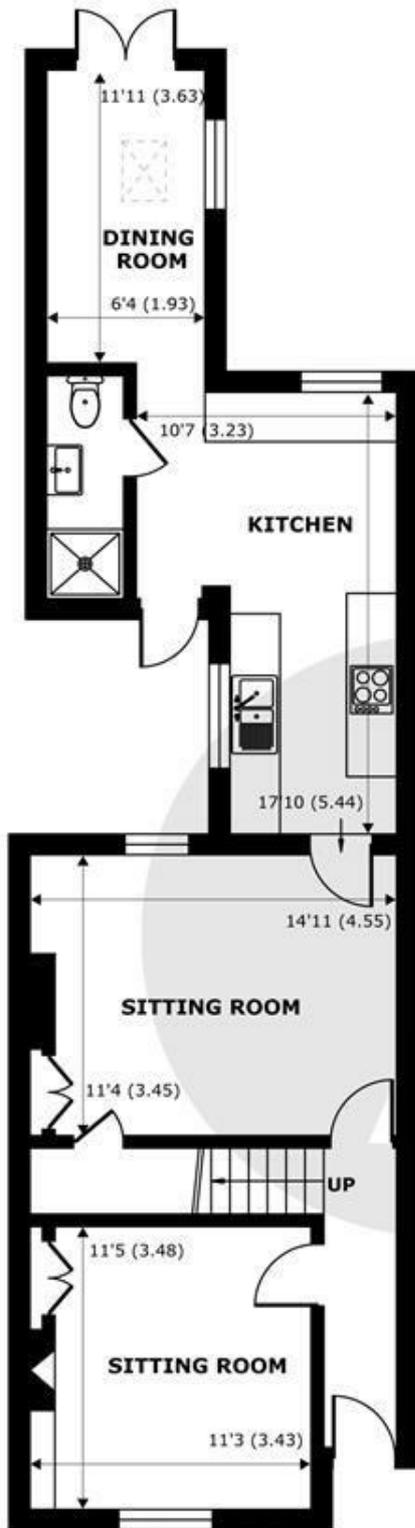

**GROUND FLOOR**  
abt 783 SQFT (72.7 SQMT)

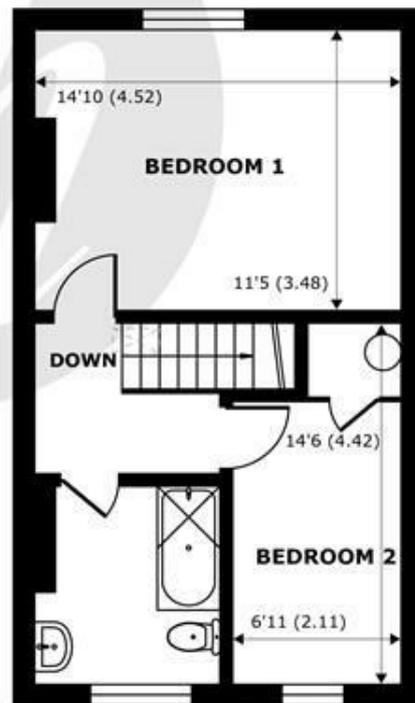

**FIRST FLOOR**  
abt 459 SQFT (42.6 SQMT)

## Albert Street, Windsor, SL4

Approximate Internal Area = 1035 sq ft / 96.1 sq m  
Approximate External Area = 1242 sq ft / 115.3 sq m

For identification only - Not to scale



Floor plan produced in accordance with RICS Property Measurement Standards incorporating International Property Measurement Standards (IPMS2 Residential). © nichecom 2022. Produced for Hardings. REF: 889440





11 High Street, Windsor, Berkshire, SL4 1LD,  
T: 01753 833 118 | E: [info@hardings.co.uk](mailto:info@hardings.co.uk)  
[www.hardings.co.uk](http://www.hardings.co.uk)

