



HARDINGS




Dorset Road
Offers Over £550,000






A magnificent first floor maisonette within a period semi-detached house, located in the heart of the Windsor town centre. The property consists of an elegant triple aspect living/ dining room, a separate eat-in kitchen and two large double bedrooms with two bathrooms. On the second floor is useful bonus room. A mature private garden and garage are accessed via side road. The maisonette occupies a prime residential location, and is just a short stroll to the mainline rail links to London (Waterloo and Paddington) and with close proximity to Elizabeth Line, local restaurants, shops and cafes. No chain.

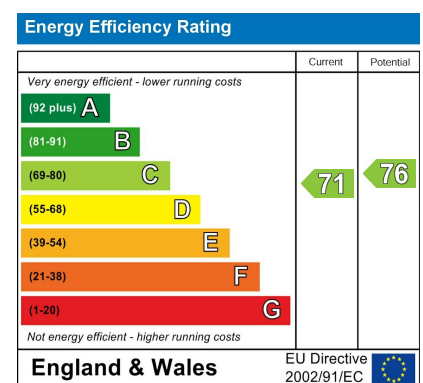

Features

- First floor period maisonette
- Highly desirable location in central Windsor
- Elegant and Impressive proportions
- Large Rear Garden (accessed seperately)
- Garage
- Triple aspect reception room
- Eat in kitchen
- Two bedrooms plus a bonus room
- Two bathrooms
- EPC-C. Council tax band-D

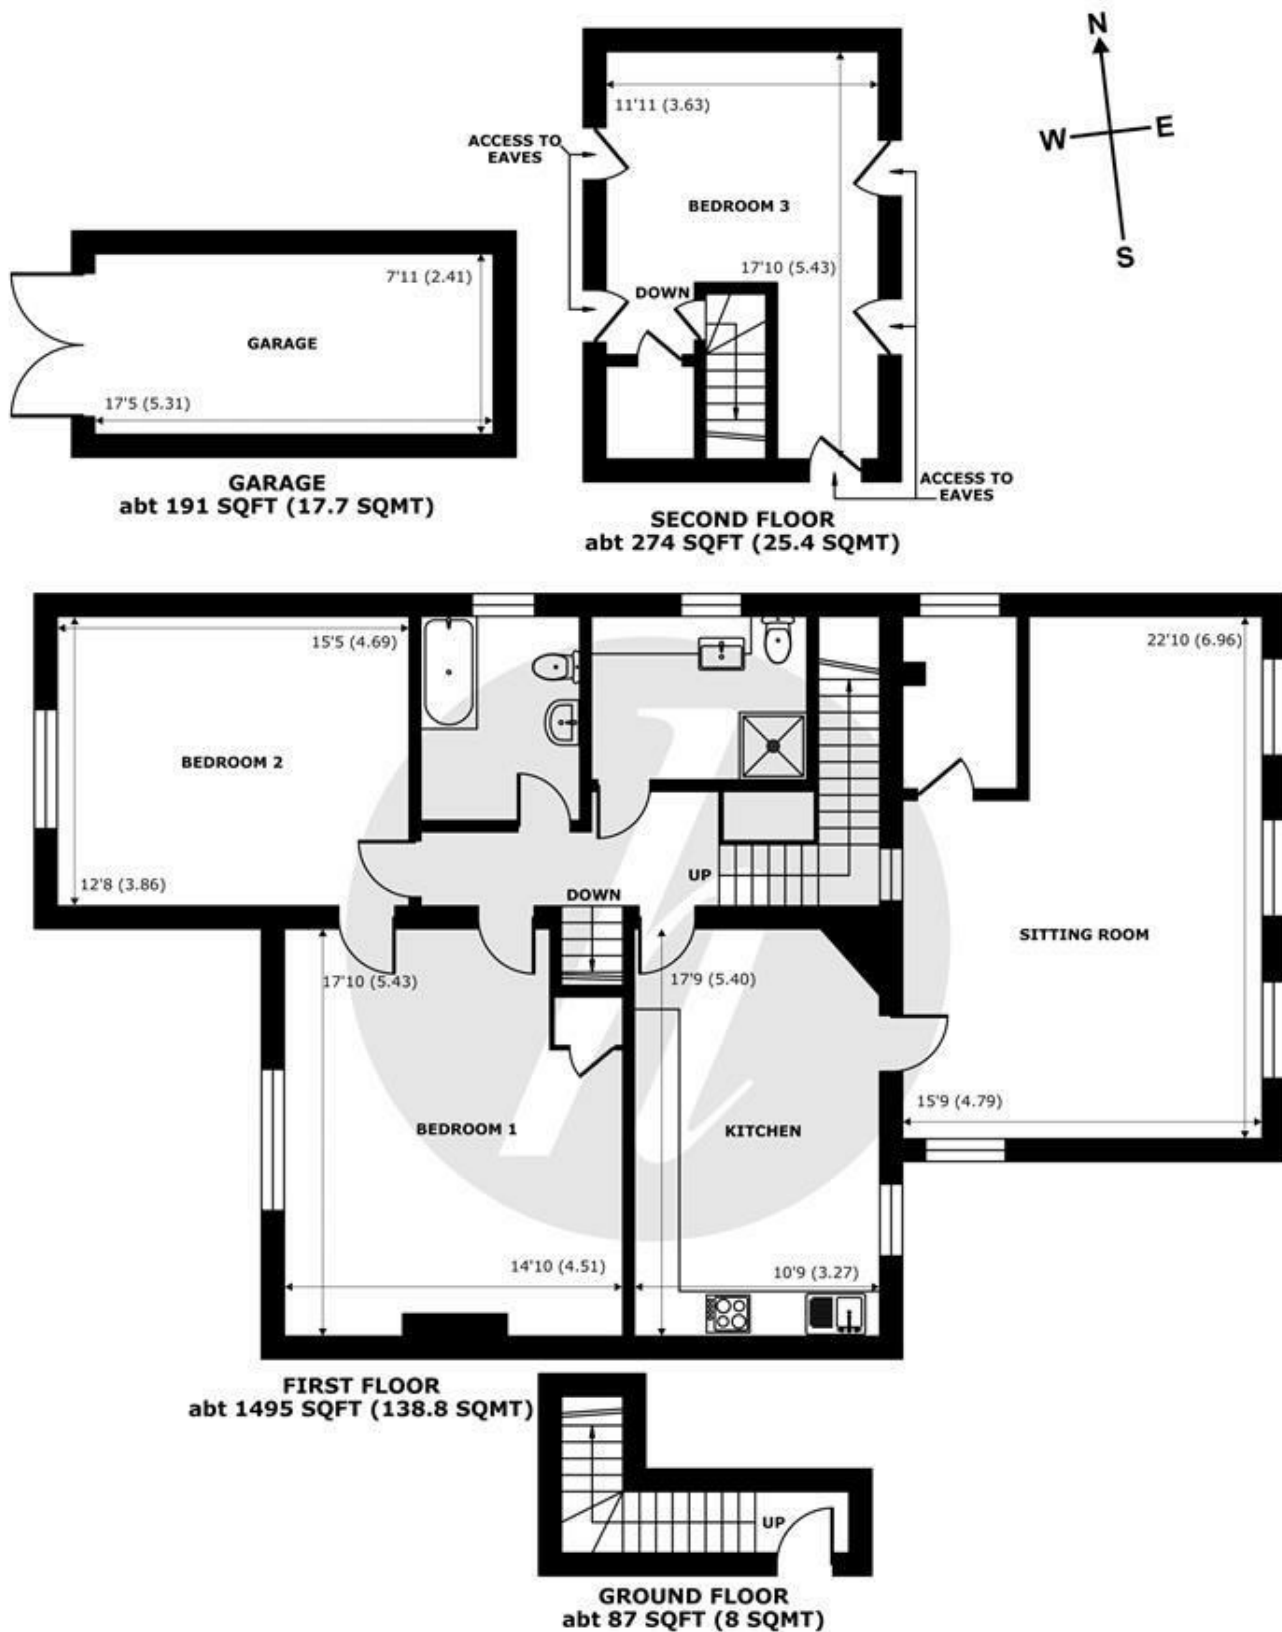

Dorset Road, Windsor, SL4

Approximate Internal Area = 1582 sq ft / 146.9 sq m (Exclude Garage)


Approximate External Area = 1856 sq ft / 172.4 sq m (Exclude Garage)

For identification only - Not to scale



Floor plan produced in accordance with RICS Property Measurement 2nd Edition, Incorporating International Property Measurement Standards (IPMS2 Residential). © nichecom 2026. Produced for Hardings. REF: 1433702



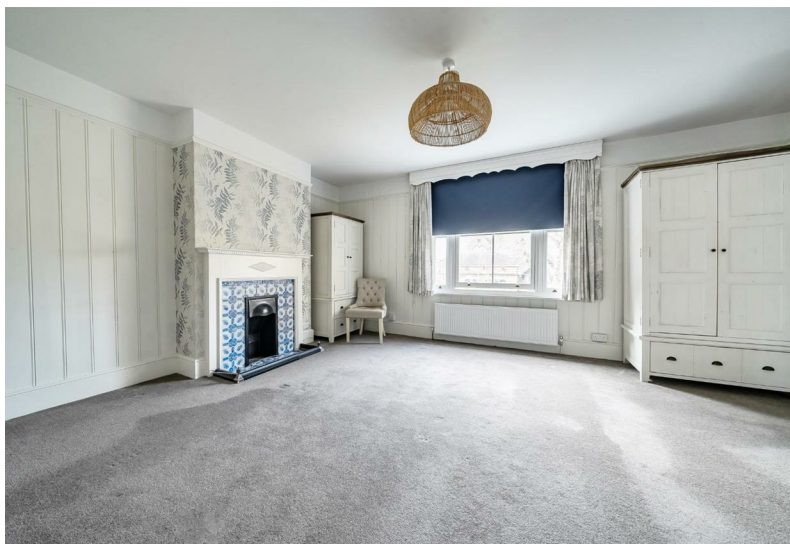

11 High Street, Windsor, Berkshire, SL4 1LD,
T: 01753 833 118 | E: info@hardings.co.uk
www.hardings.co.uk

