



HARDINGS




Vansittart Road
£2,650 Per Month






A delightful three bedroom detached house situated in a sought after road in central Windsor. Offering excellent access to Windsor's shops, bars, restaurants and two train stations this property comprises entrance hall, living/dining room, kitchen/breakfast room, three bedrooms (one with en-suite WC) and family bathroom. Pretty garden with patio. On-street permit parking. Unfurnished. Council Tax Band E. EPC:E.

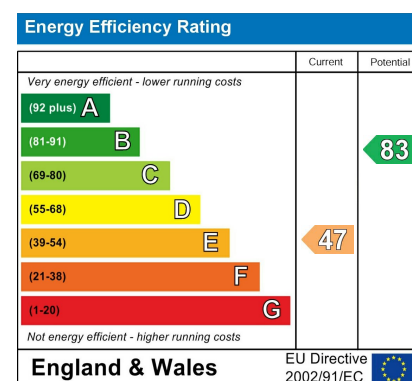

Features

- Three bedroom detached house
- Unfurnished
- Open plan kitchen/diner
- EPC:E
- Close to Town Centre
- Permit parking
- Council Tax Band E

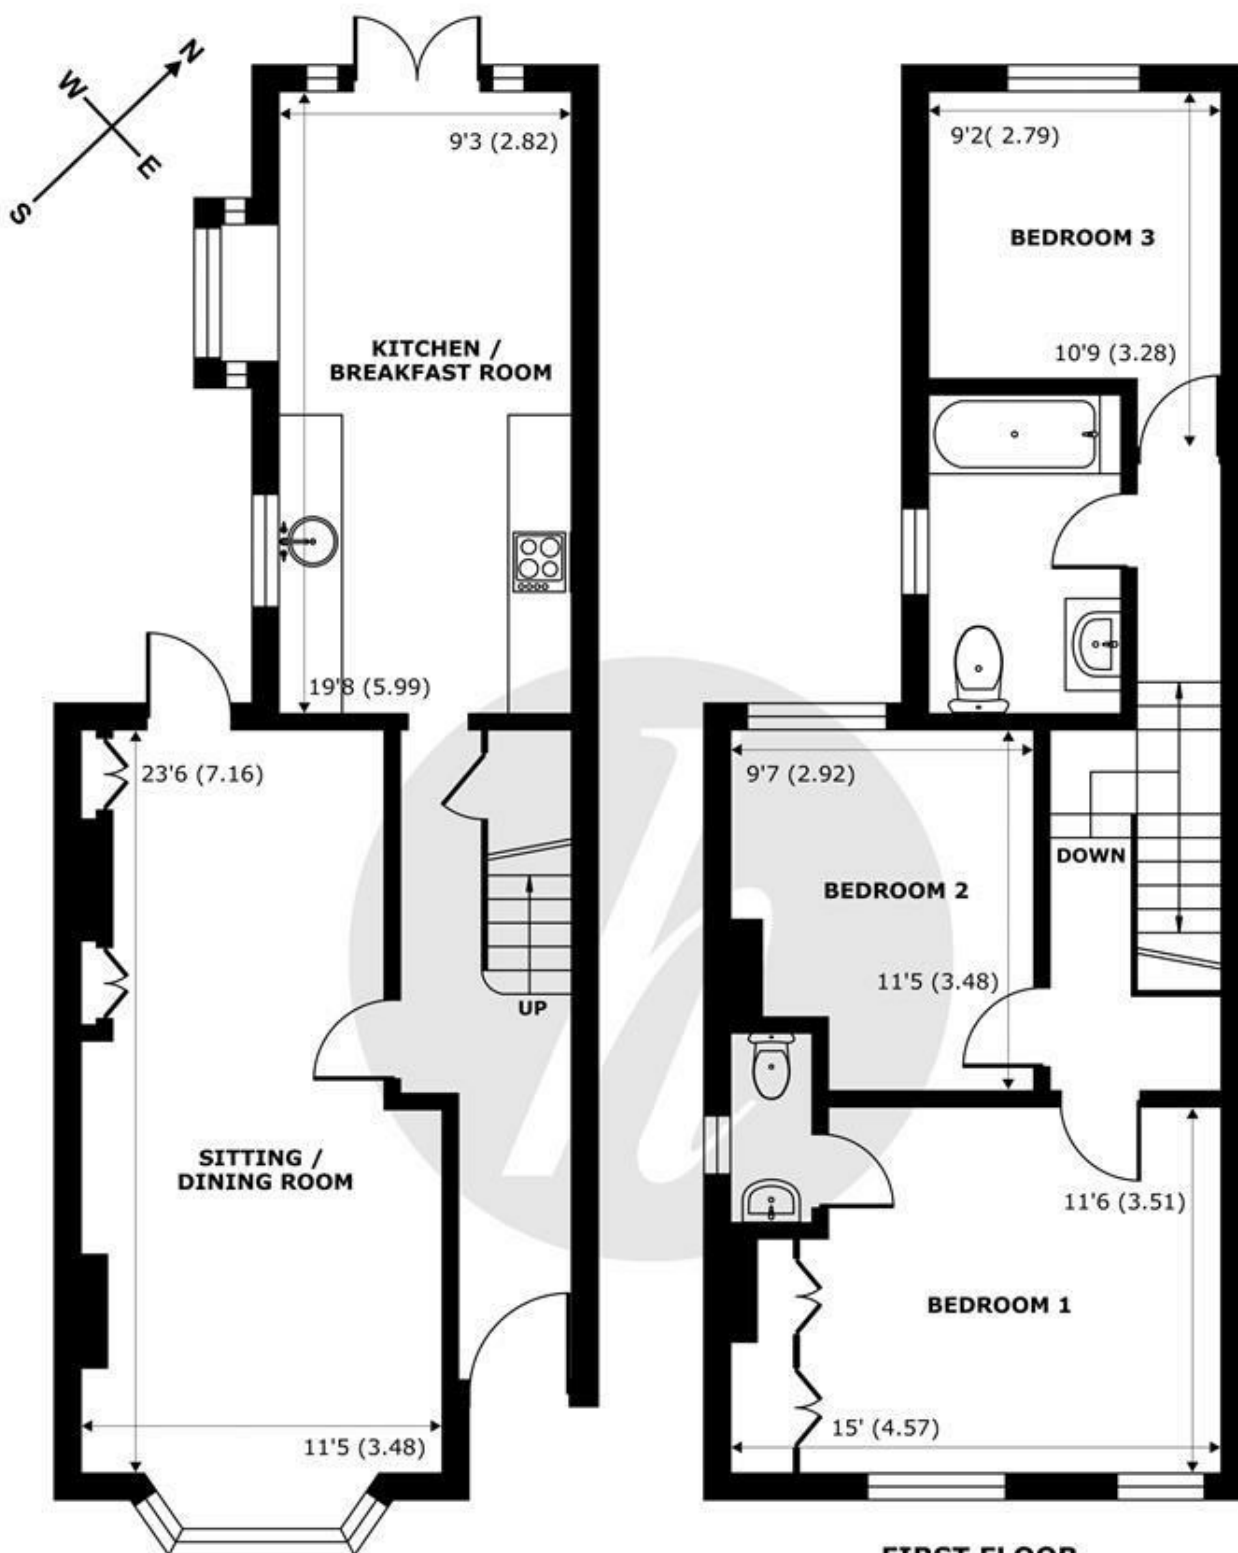

Vansittart Road, Windsor, SL4

Approximate Internal Area = 1109 sq ft / 103 sq m

Approximate External Area = 1316 sq ft / 122.2 sq m





For identification only - Not to scale



Certified
Property
Measurer

Floor plan produced in accordance with RICS Property Measurement Standards incorporating International Property Measurement Standards (IPMS2 Residential). © nichecom 2023. Produced for Hardings. REF: 976383



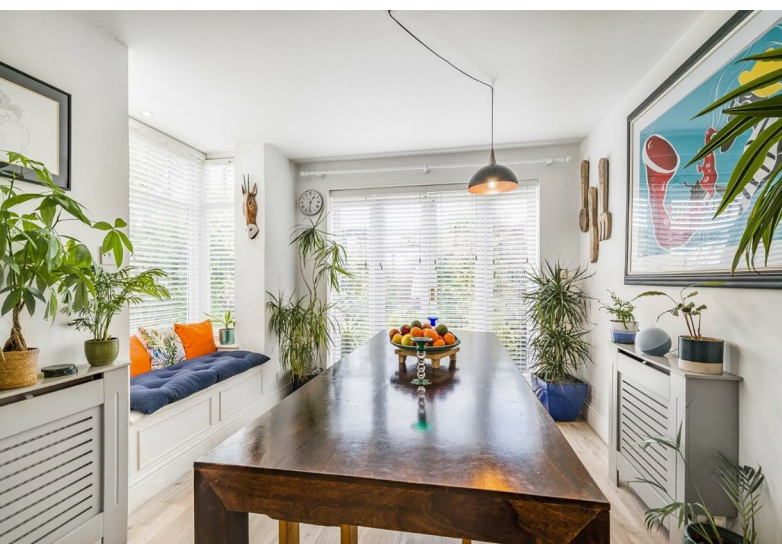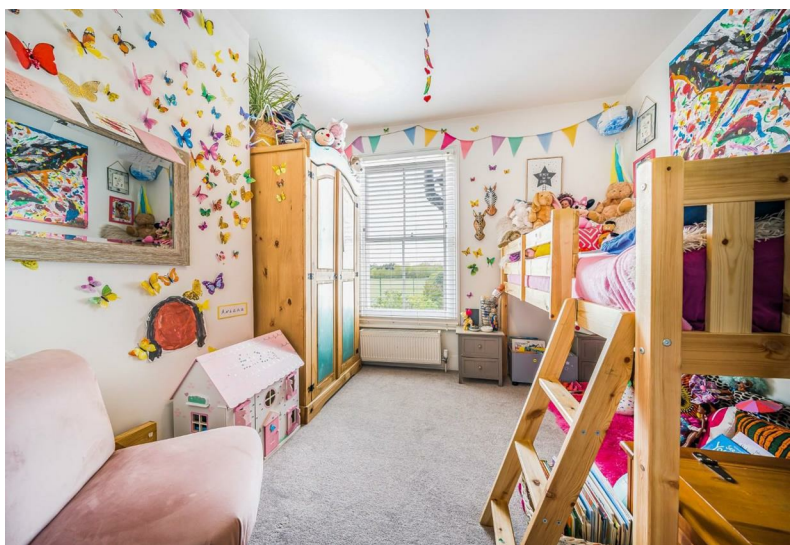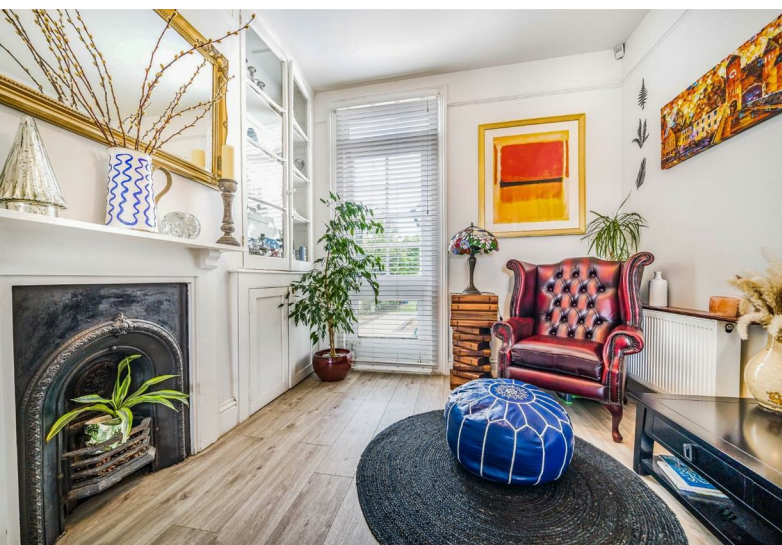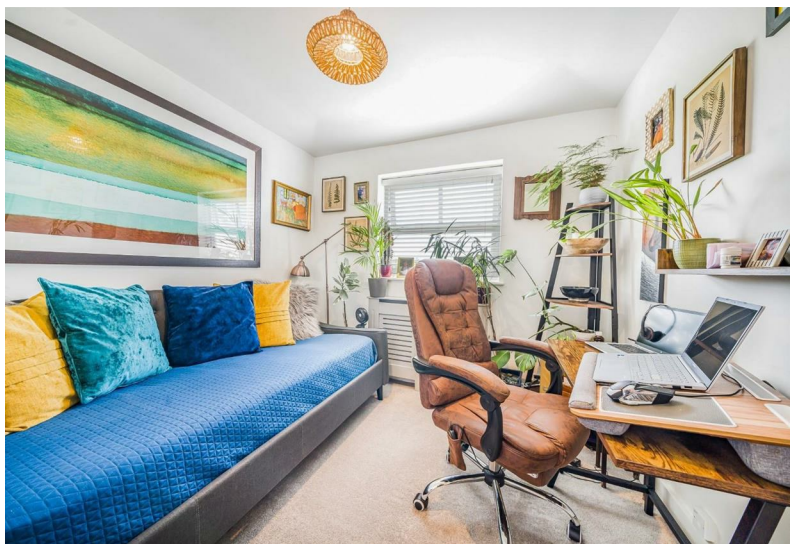

11 High Street, Windsor, Berkshire, SL4 1LD,
T: 01753 833 118 | E: info@hardings.co.uk
www.hardings.co.uk

