



HARDINGS




North Street
£1,650 Per Month






A well-presented two bedroom, two bathroom apartment situated on the top floor of this smart, gated development with impressive communal facilities including tennis court, gym and barbeque area and just a short drive from Windsor town centre. The main living room is bright with views over the gardens. Other benefits include Lift access and two allocated parking spaces.

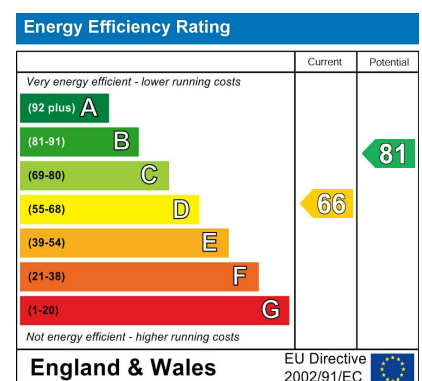

Features

- Top (2nd) floor apartment w/ lift access
- Allocated parking
- Gym & tennis court
- Access to shared storage room
- Available end of March
- 2 bed/2 bath
- Gated development
- Attractive communal grounds w/ BBQ area
- Visitors parking
- Unfurnished

NOT TO SCALE

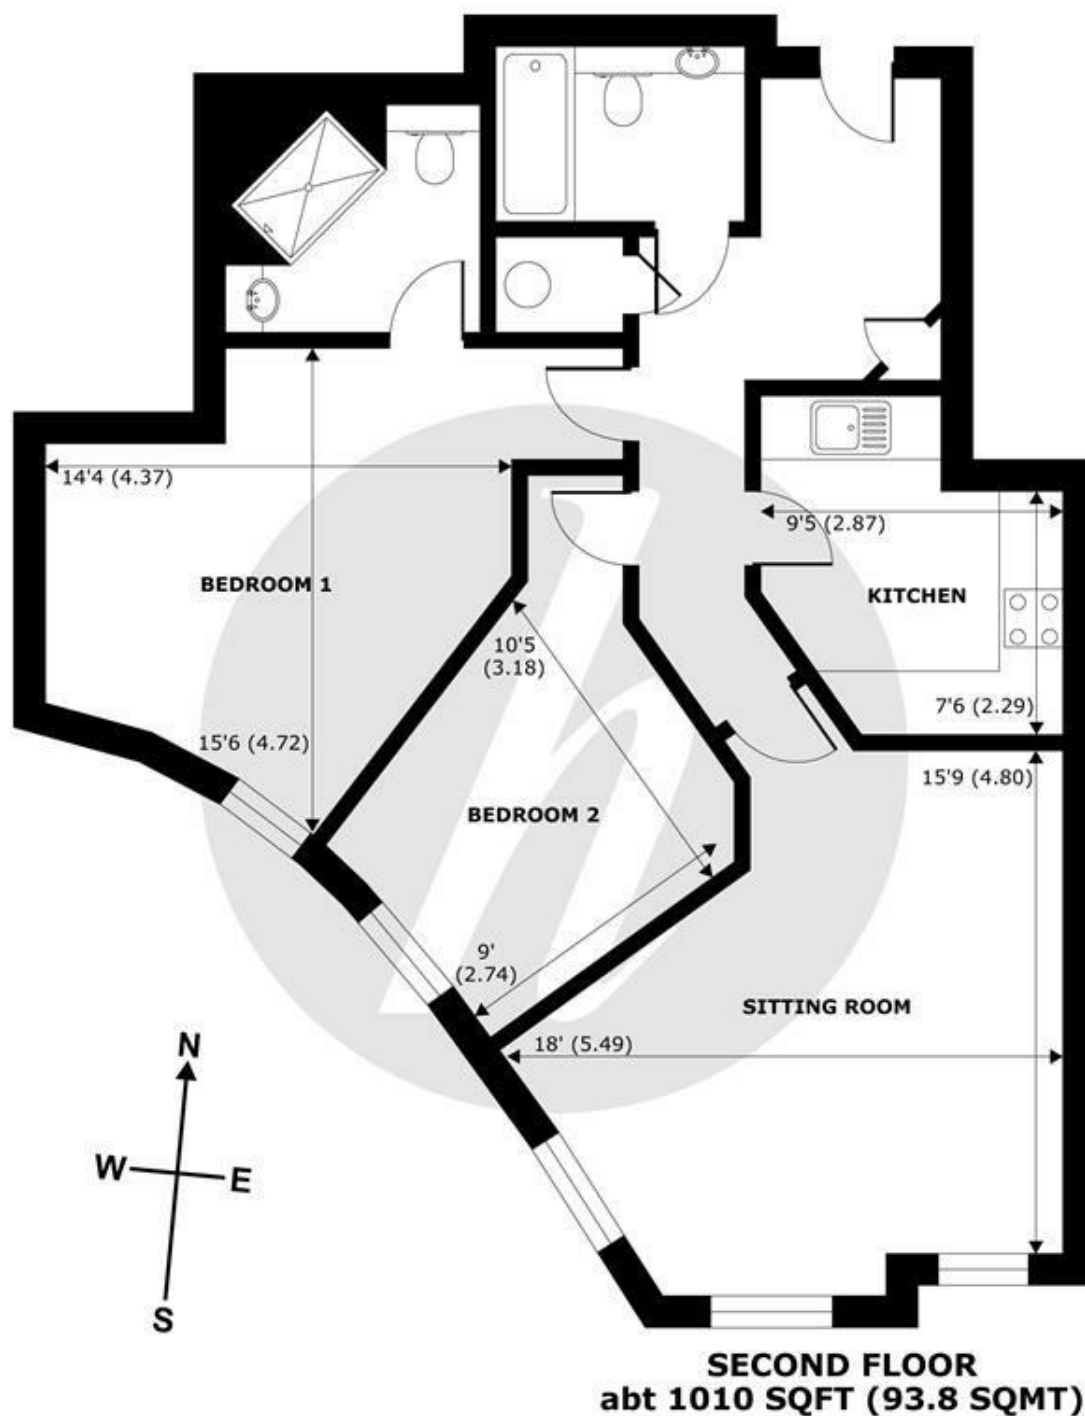


APPROX. GROSS INTERNAL FLOOR AREA 863 SQFT 80.1 SQM
APPROX. GROSS EXTERNAL FLOOR AREA 1010 SQFT 93.8 SQM

North Street, Winkfield, Windsor, SL4



Whilst every attempt has been made to ensure the accuracy of the floor plan contained here, measurements of doors, windows and rooms are approximate and no responsibility is taken for any error, omission or misstatement. These plans are for representation purposes only as defined by RICS Code of Measuring Practice and should be used as such by any prospective purchaser. Specifically no guarantee is given on the total square footage of the property if quoted on this plan. Any figure given is for initial guidance only and should not be relied on as a basis of valuation.

Copyright nichecom.co.uk 2020 Produced for Hardings ref. 575616

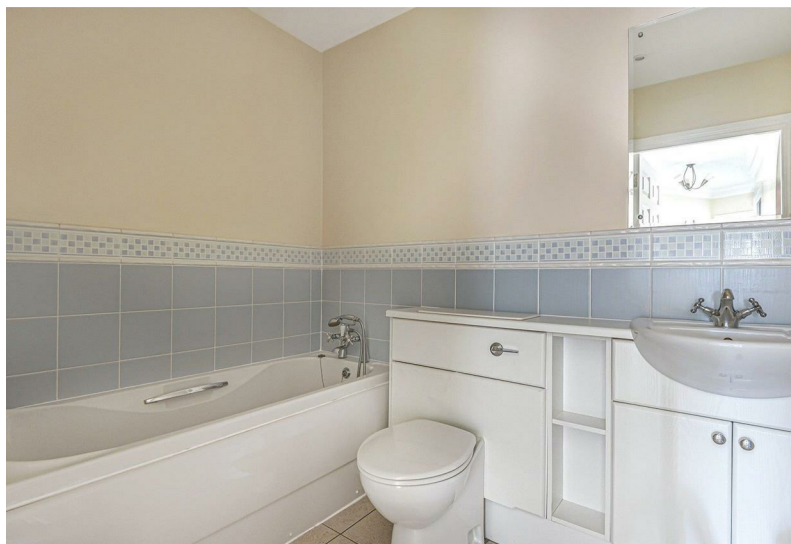

11 High Street, Windsor, Berkshire, SL4 1LD,
T: 01753 833 118 | E: info@hardings.co.uk
www.hardings.co.uk

