



HARDINGS



Balmoral Gardens
Guide Price £875,000






Situated in a quiet and well-regarded position within Balmoral Gardens, this well-presented four-bedroom semi-detached home offers spacious and practical accommodation, ideal for family living. The ground floor provides a well-balanced layout, including a bright reception/dining room, conservatory and kitchen, alongside the added benefit of a downstairs WC.


Externally, the property benefits from a private south-facing garden, as well as a front garden and off-street parking.

There is also excellent potential to convert the garage and/ or the loft (STPP), allowing buyers to further enhance and personalise the property over time. The house is conveniently located within a short distance of Windsor town centre, with its range of shops, restaurants and mainline rail connections, while still enjoying a peaceful residential setting.

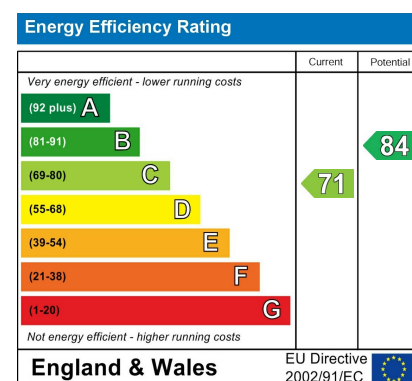

Features

- Semi- Detached Home
- Private South Facing Garden
- Two Bathrooms
- Front Garden
- Quiet Location
- Off Street Parking
- Four Bedrooms
- Potential to Convert Loft & Garage (STPP)
- Downstairs WC
- Short Distance to Windsor Town Centre

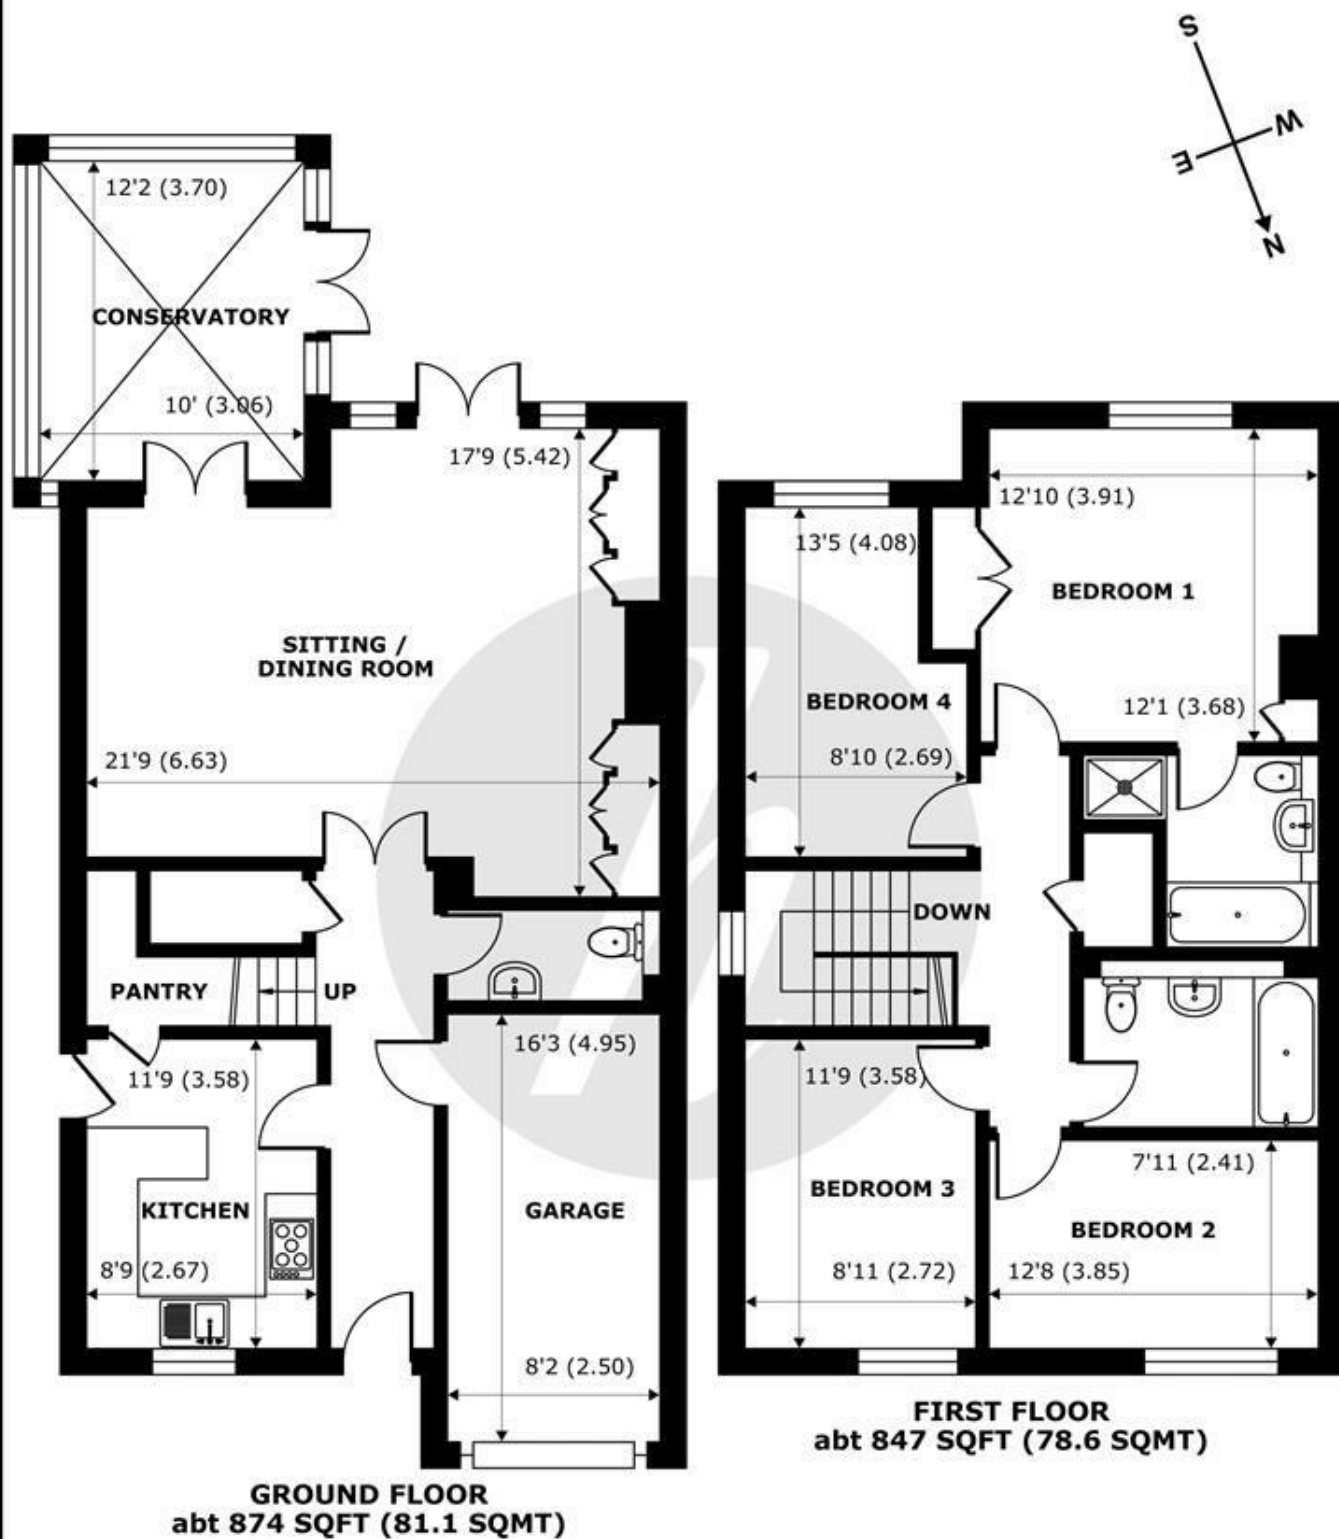

Balmoral Gardens, Windsor, SL4

Approximate Internal Area = 1484 sq ft / 137.8 sq m (Exclude Garage)

Approximate External Area = 1721 sq ft / 159.8 sq m (Exclude Garage)

For identification only - Not to scale



Floor plan produced in accordance with RICS Property Measurement 2nd Edition, Incorporating International Property Measurement Standards (IPMS2 Residential). © nichecom 2026. Produced for Hardings. REF: 1436438





11 High Street, Windsor, Berkshire, SL4 1LD,
T: 01753 833 118 | E: info@hardings.co.uk
www.hardings.co.uk

