



Victoria Street
£1,950






Nestled in the heart of Windsor on Victoria Street, this charming duplex flat offers a unique blend of comfort and convenience.

The property boasts three well-proportioned bedrooms, providing ample space for families or professionals looking for a home office.


Situated above a shop, this flat benefits from the vibrant atmosphere of Windsor, with a variety of local amenities, shops, and eateries just a stone's throw away. The location is ideal for those who appreciate the convenience of urban living while still enjoying the charm of this historic town.

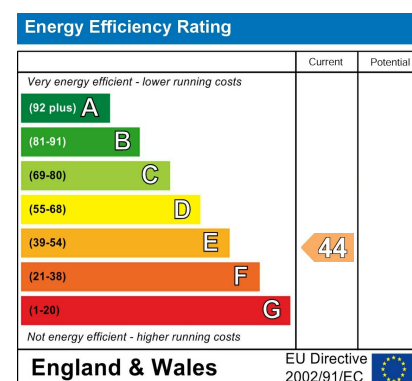


Features

- Three bedrooms
- Modern kitchen
- Duplex Apartment
- Unfurnished
- Two bathrooms (one en-suite)
- Separate lounge
- Town Centre Location
- Available now

Approx Gross Internal Area
86 sq m / 921 sq ft

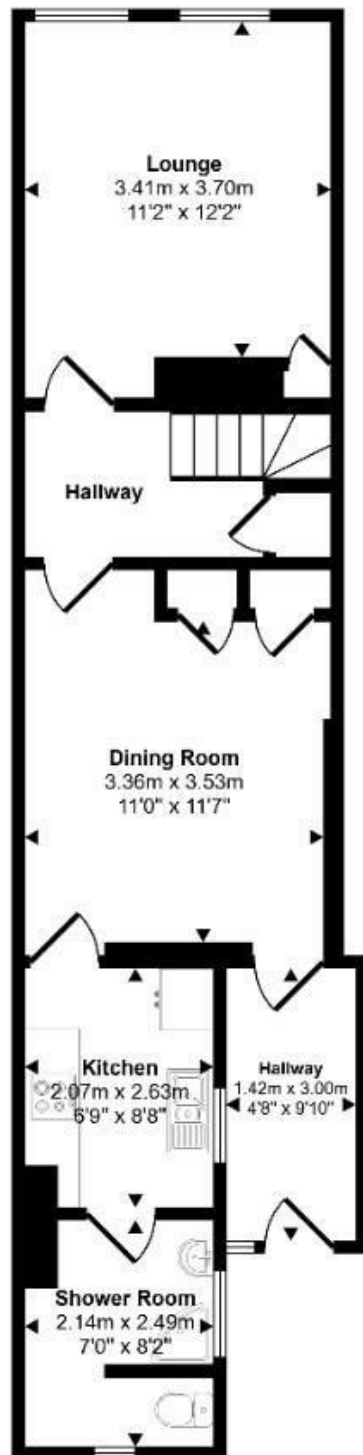


Ground Floor
Approx 52 sq m / 556 sq ft

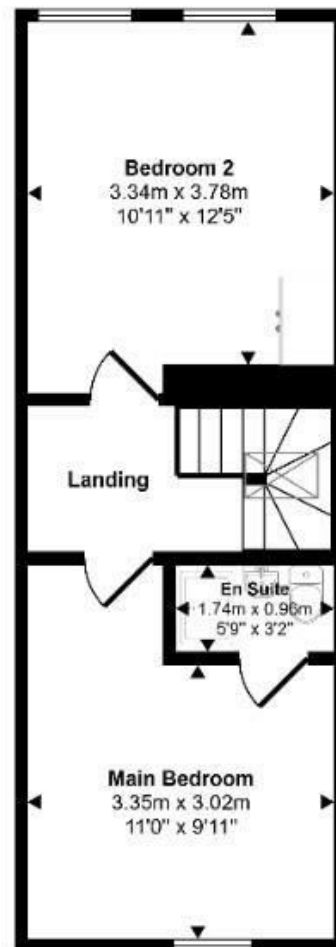

First Floor
Approx 34 sq m / 364 sq ft

This floorplan is only for illustrative purposes and is not to scale. Measurements of rooms, doors, windows, and any items are approximate and no responsibility is taken for any error, omission or mis-statement. Icons of items such as bathroom suites are representations only and may not look like the real items. Made with Made Snappy 360.

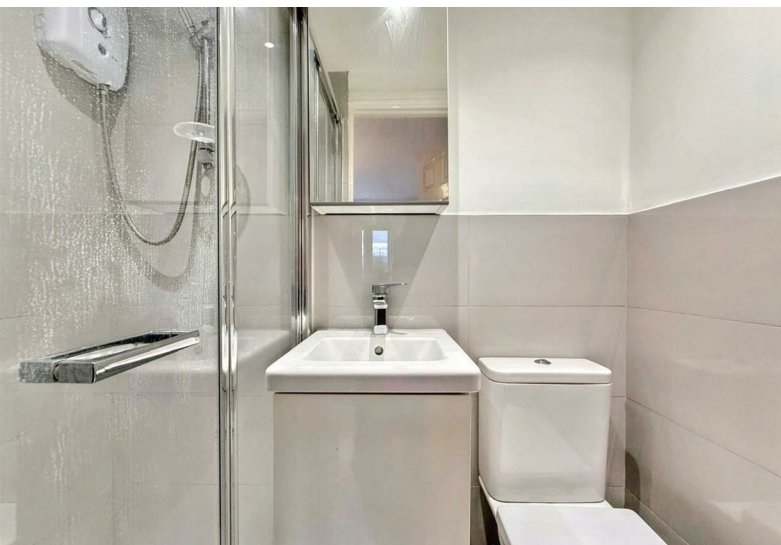

11 High Street, Windsor, Berkshire, SL4 1LD,
T: 01753 833 118 | E: info@hardings.co.uk
www.hardings.co.uk

