




Maidenhead Road
Price Guide £499,950






A beautifully presented Victorian terraced house, with the added benefit of a generous garage and off-street parking to the rear. Positioned just a short walk to Windsor Marina, Windsor Racecourse and the popular Waterfront Restaurant, the property is within walking distance of Windsor's bustling town centre and its mainline railway connections to London. Further features include a conservatory opening to south facing garden, loft room and additional parking to the front of the property. No chain.

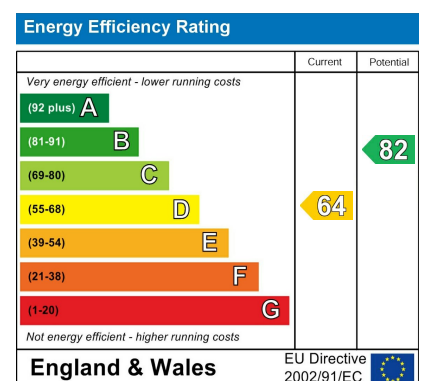

Features

- Victorian Terraced House
- Walking distance to Windsor Town Centre
- Large Garage and Off Street Parking
- Flexible Accommodation
- Southerly Facing Garden
- Two Double bedrooms
- Bonus Room/ Loft Room
- Stunning Family Bathroom
- Conservatory
- No Onward Chain

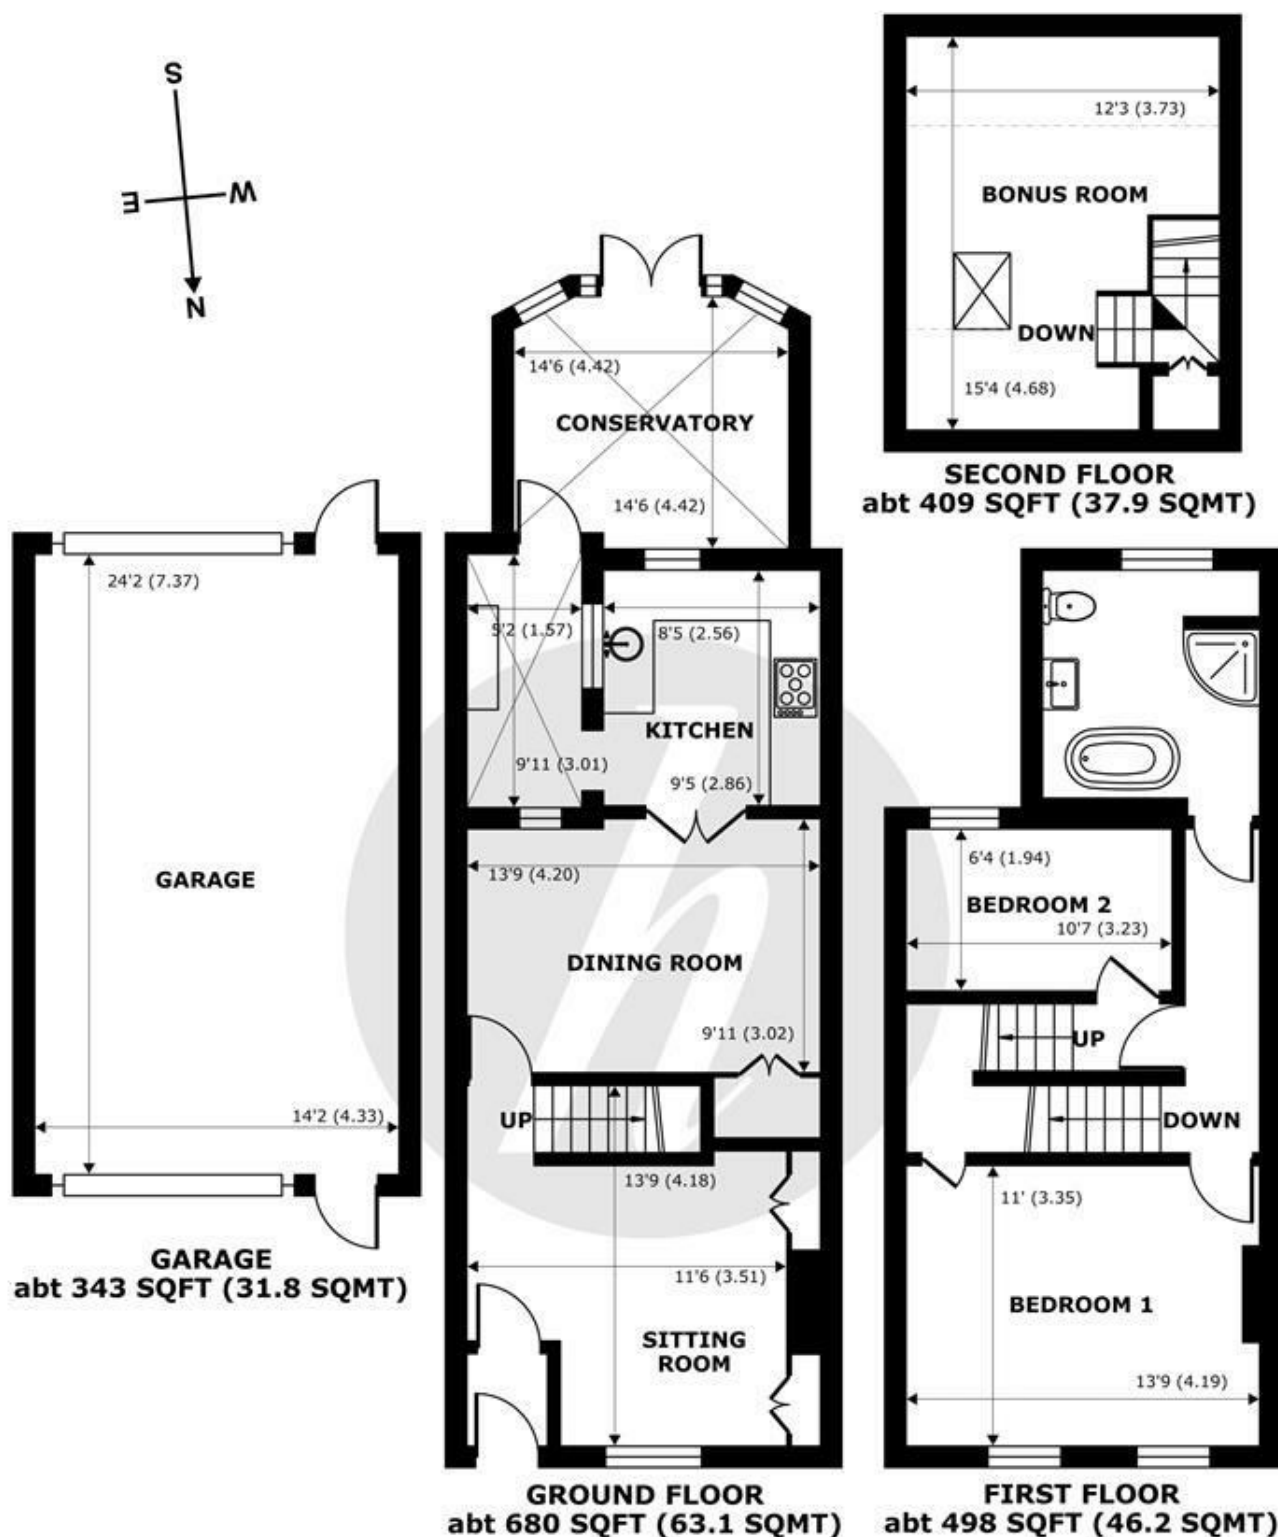

Maidenhead Road, Windsor, SL4

Approximate Internal Area = 1112 sq ft / 103.3 sq m (Exclude Garage & Outbuildings)

Approximate External Area = 1414 sq ft / 131.3 sq m (Exclude Garage & Outbuildings)


Limited Use Area(s) = 76 sq ft / 7 sq m

For identification only - Not to scale



Floor plan produced in accordance with RICS Property Measurement 2nd Edition, Incorporating International Property Measurement Standards (IPMS2 Residential). © nichecom 2025. Produced for Hardings. REF: 1342940



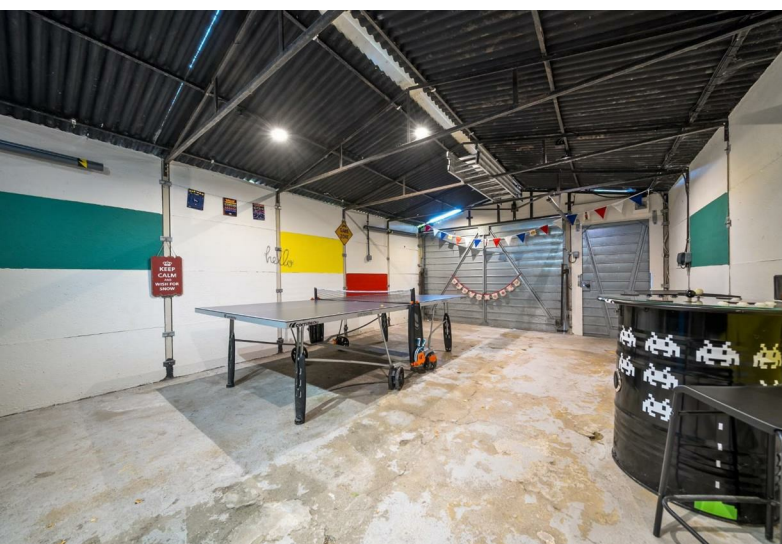

11 High Street, Windsor, Berkshire, SL4 1LD,
T: 01753 833 118 | E: info@hardings.co.uk
www.hardings.co.uk

