



HARDINGS



Aston Mead
Offers Invited £595,000







A refurbished semi detached three/ four bedroom bungalow tucked away on a quiet residential road all within a short distance to local amenities. Further benefits include south facing garden, garage and driveway parking for multiple cars.

Energy Efficiency Rating		
	Current	Potential
Very energy efficient - lower running costs		
(92 plus) A		
(81-91) B		
(69-80) C		74
(55-68) D	58	
(39-54) E		
(21-38) F		
(1-20) G		
Not energy efficient - higher running costs		
England & Wales	EU Directive 2002/91/EC	

Features

- Semi-Detached Bungalow
- Private South-Facing Garden
- Modern Integrated Kitchen
- Refurbished
- Three/Four Bedrooms
- Ample Driveway Parking
- Garage
- Two Modern Bathrooms

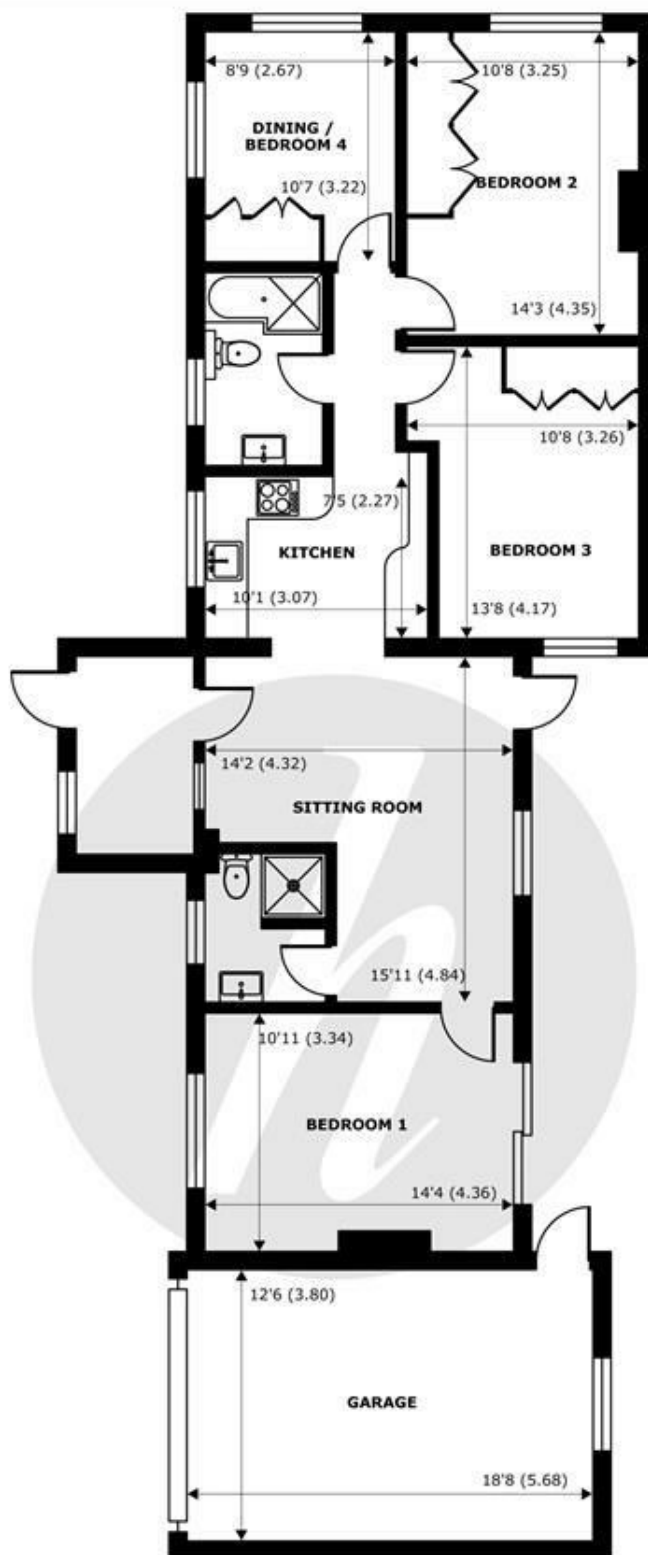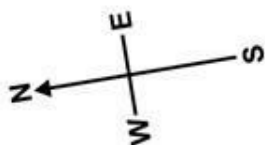

GROUND FLOOR
abt 1138 SQFT (105.7 SQMT)

Aston Mead, Windsor, SL4

Approximate Internal Area = 1007 sq ft / 93.6 sq m (Exclude Garage)
Approximate External Area = 1138 sq ft / 105.7 sq m (Exclude Garage)

For identification only - Not to scale



Floor plan produced in accordance with RICS Property Measurement 2nd Edition,
Incorporating International Property Measurement Standards (IPMS2 Residential). © nichecom 2025.
Produced for Hardings. REF: 1345716





11 High Street, Windsor, Berkshire, SL4 1LD,
T: 01753 833 118 | E: info@hardings.co.uk
www.hardings.co.uk

