



HARDINGS




Ascot House
£1,475 PCM






A two bedroom, two bathroom apartment in West Windsor boasting two balconies. Offered furnished or Unfurnished and available beginning of May.

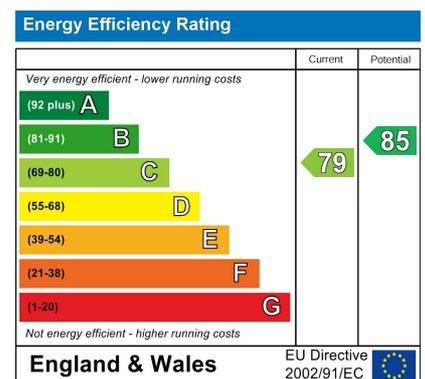

Features

- Two bedroom apartment
- Quiet location
- Private balconies
- Available in May
- Two bathrooms
- Off-street parking
- Close to M4 junction
- Tax band D & EPC C

NOT TO SCALE

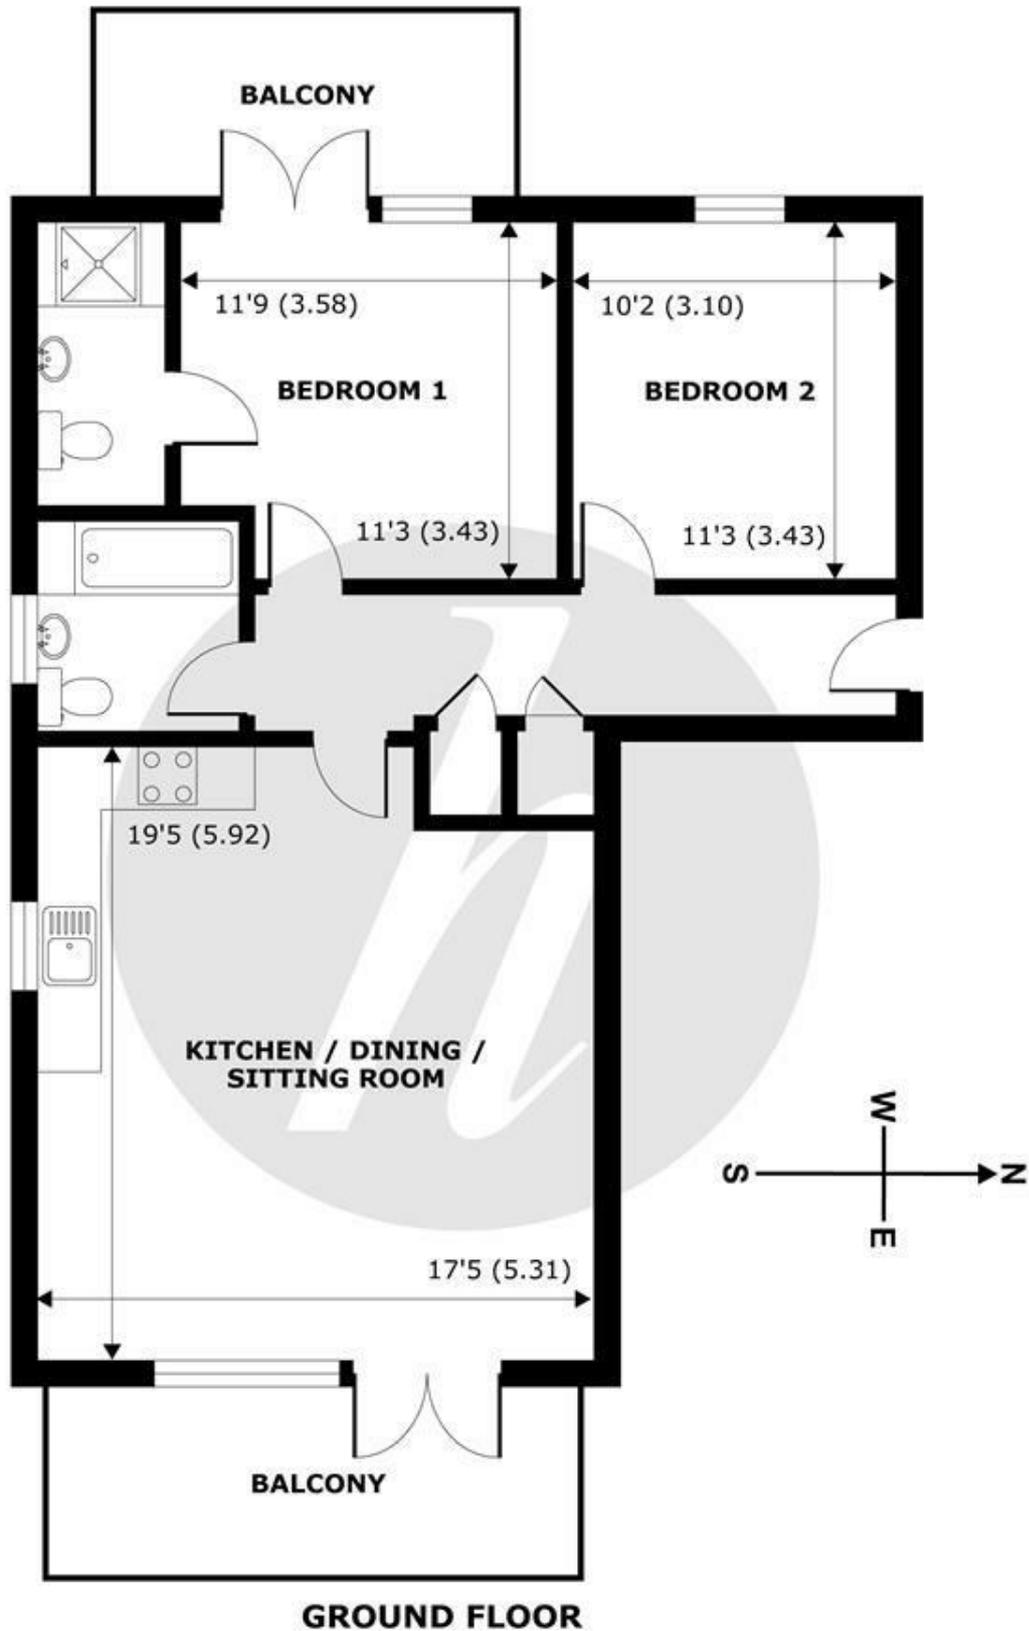

Paddock Close, Windsor, SL4

Whilst every attempt has been made to ensure the accuracy of the floor plan contained here, measurements of doors, windows and rooms are approximate and no responsibility is taken for any error, omission or misstatement. These plans are for representation purposes only as defined by RICS Code of Measuring Practice and should be used as such by any prospective purchaser. Specifically no guarantee is given on the total square footage of the property if quoted on this plan. Any figure given is for initial guidance only and should not be relied on as a basis of valuation.

Copyright nichecom.co.uk 2018 Produced for Hardings ref. 367253

This floor plan was constructed using measurements provided to Niche Communications by a third party.



HARDINGS



11 High Street, Windsor, Berkshire, SL4 1LD,
T: 01753 833 118 | E: info@hardings.co.uk
www.hardings.co.uk

