



HARDINGS




Prince Consort Cottages
Offers Over £500,000






Delightful Grade II Listed two bedroom cottage, part of a charming development built in the 1850's under the direction of Albert, The Prince Consort. Set in a peaceful traffic free setting overlooking a well kept central green. A few minutes' walk from Windsor town centre, railway station and the Long Walk leading to Windsor Great Park. NO CHAIN.

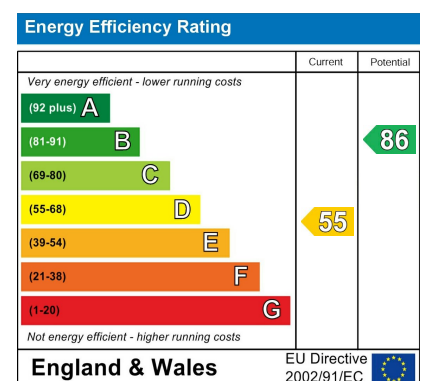

Features

- Grade II Listed Cottage
- Sitting/dining room
- Moments to Windsor Town Centre
- Potential for Off Street Parking (Subject to Waitlist)
- First Floor Bathroom
- Two Bedrooms
- Courtyard Garden
- Seperate Kitchen
- NO CHAIN

NOT TO SCALE

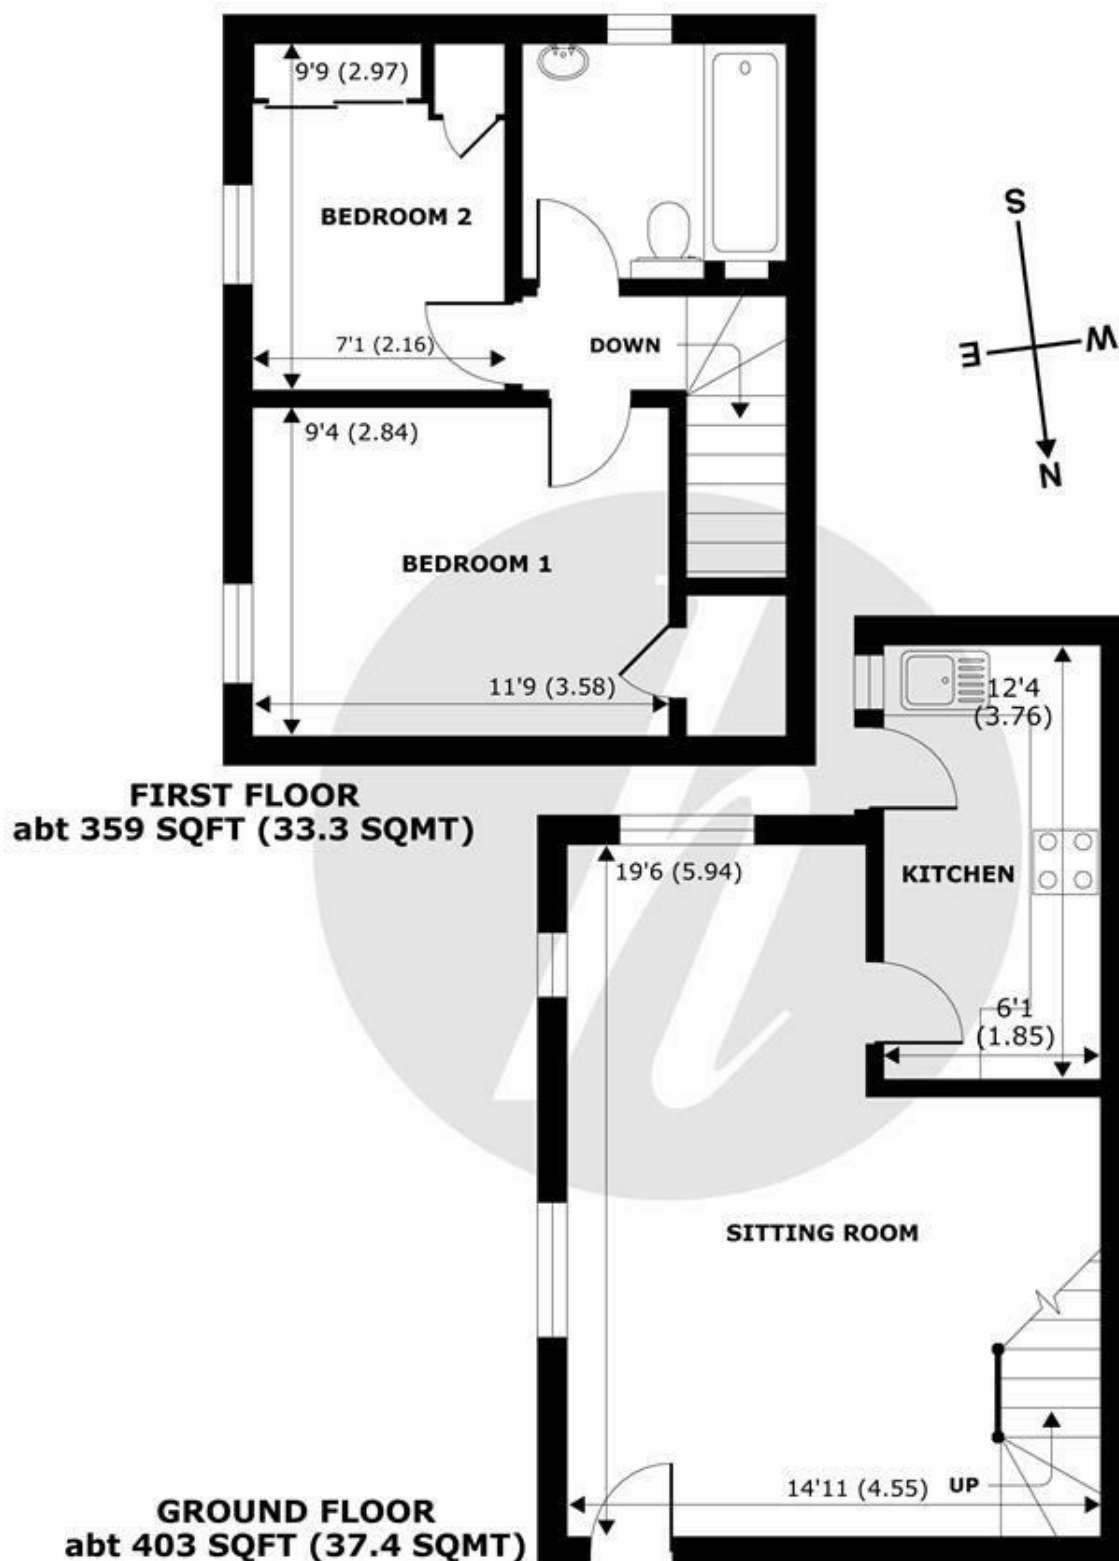

Prince Consort Cottages, Windsor, SL4



Whilst every attempt has been made to ensure the accuracy of the floor plan contained here, measurements of doors, windows and rooms are approximate and no responsibility is taken for any error, omission or misstatement. These plans are for representation purposes only as defined by RICS Code of Measuring Practice and should be used as such by any prospective purchaser. Specifically no guarantee is given on the total square footage of the property if quoted on this plan. Any figure given is for initial guidance only and should not be relied on as a basis of valuation.

Copyright nichecom.co.uk 2014 Produced for Hardings ref. 606097



11 High Street, Windsor, Berkshire, SL4 1LD,
T: 01753 833 118 | E: info@hardings.co.uk
www.hardings.co.uk

