



# HARDINGS




Albert Street  
Asking Price £550,000






A delightful two bedroom house on a sought after road close to Windsor Central station and Town Centre. The property comes with great potential to extend (STPP) and versatile living as benefits from two reception rooms and an eat-in kitchen/diner.

Further benefitting from rear access, large garden and is offered to the market with no onward chain.

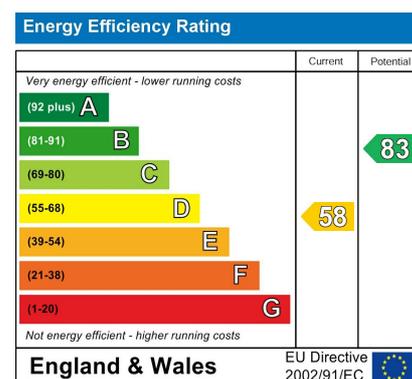


## Features

- Two Bedroom House
- Spacious Kitchen/Diner
- Potential to Extend ( STPP)
- Quiet Location
- Two Bathrooms
- No Onward Chain
- Two Reception Rooms
- Moments from Windsor Town Centre
- Three Lanes of Permit Parking

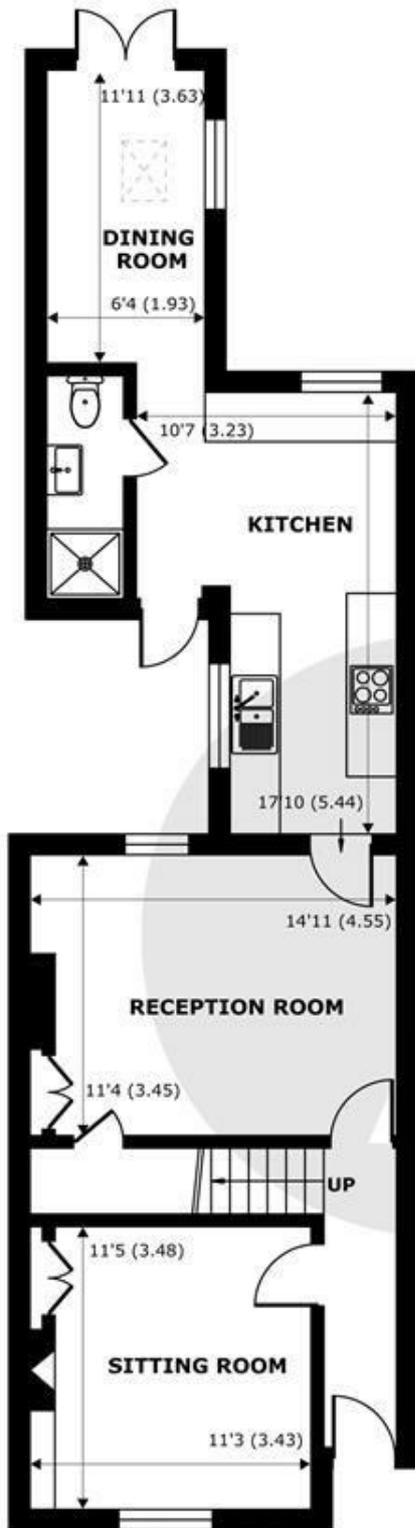

**GROUND FLOOR**  
abt 783 SQFT (72.7 SQMT)

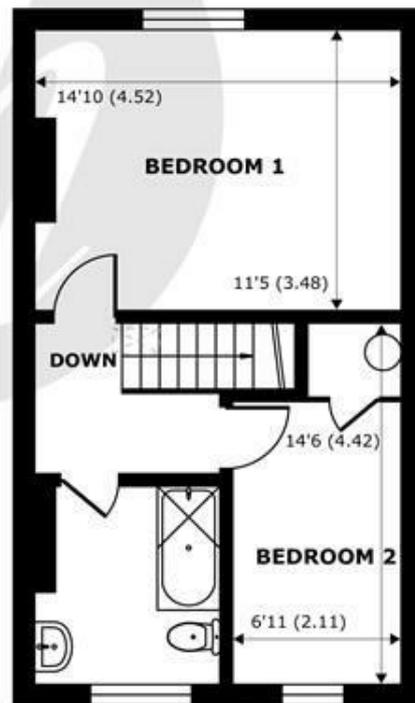

**FIRST FLOOR**  
abt 459 SQFT (42.6 SQMT)

## Albert Street, Windsor, SL4

Approximate Internal Area = 1035 sq ft / 96.1 sq m  
Approximate External Area = 1242 sq ft / 115.3 sq m

For identification only - Not to scale



Floor plan produced in accordance with RICS Property Measurement Standards incorporating International Property Measurement Standards (IPMS2 Residential). © nichecom 2022. Produced for Hardings. REF: 889440





11 High Street, Windsor, Berkshire, SL4 1LD,  
T: 01753 833 118 | E: [info@hardings.co.uk](mailto:info@hardings.co.uk)  
[www.hardings.co.uk](http://www.hardings.co.uk)

