



# HARDINGS



Bexley Street  
Price Guide £645,000






The property features two well-sized bedrooms and two bathrooms, complemented by a double reception room that provides excellent space for both relaxing and entertaining. To the rear, a further reception room opens onto the garden, creating a versatile additional living area that could be used as a family room, dining space or home office. The house is presented in good condition throughout and benefits from a practical utility area.

Situated just moments from Windsor Town Centre, the property enjoys easy access to local shops, restaurants, transport links and amenities. Further advantages include no onward chain and excellent potential to extend (stpp)


Some images have been virtually staged or computer-generated for illustrative purposes only.

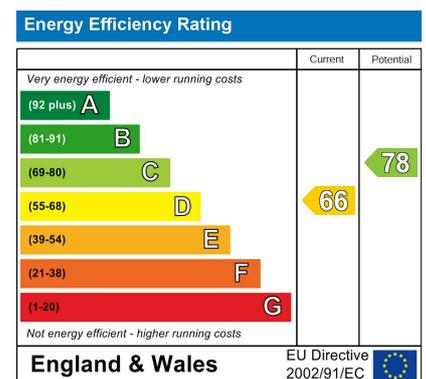


## Features

- Two Bedrooms
- Large Garden with Rear Access
- Two Bathrooms
- Utility Area
- No Onward Chain
- Double Reception Room
- Good Condition Throughout
- Further Reception Room at Rear
- Moments from Windsor Town Centre
- Potential to Extend Further

Approx Gross Internal Area  
89 sq m / 963 sq ft

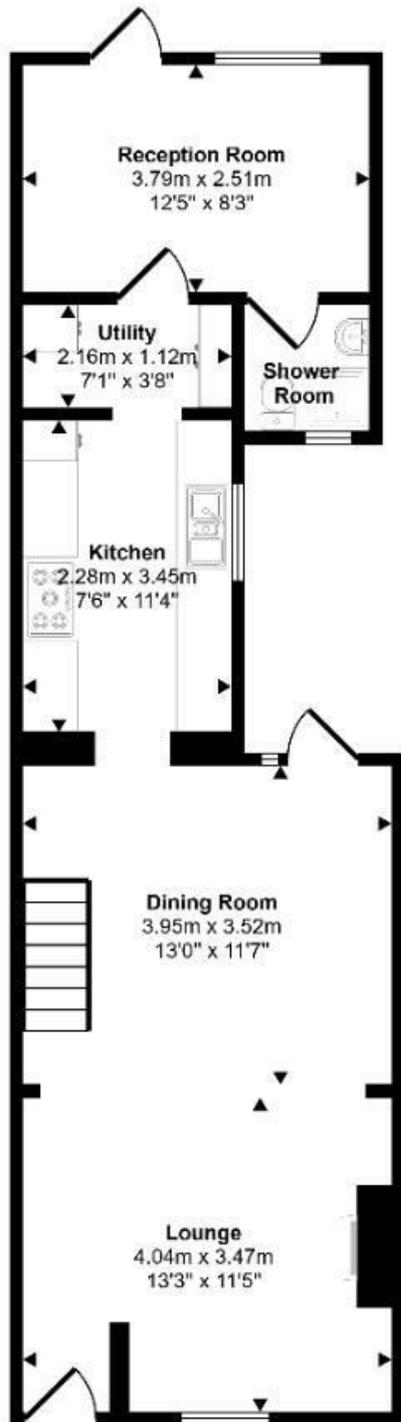


Ground Floor  
Approx 53 sq m / 567 sq ft

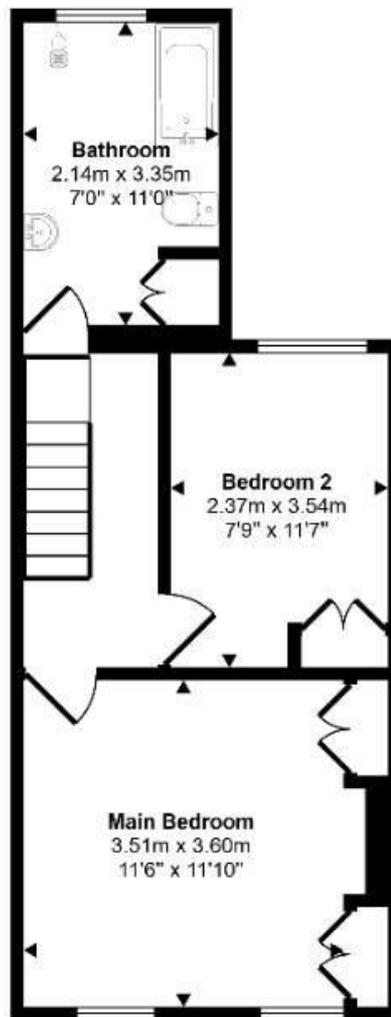

First Floor  
Approx 37 sq m / 396 sq ft

This floorplan is only for illustrative purposes and is not to scale. Measurements of rooms, doors, windows, and any items are approximate and no responsibility is taken for any error, omission or mis-statement. Icons of items such as bathroom suites are representations only and may not look like the real items. Made with Made Snappy 360.

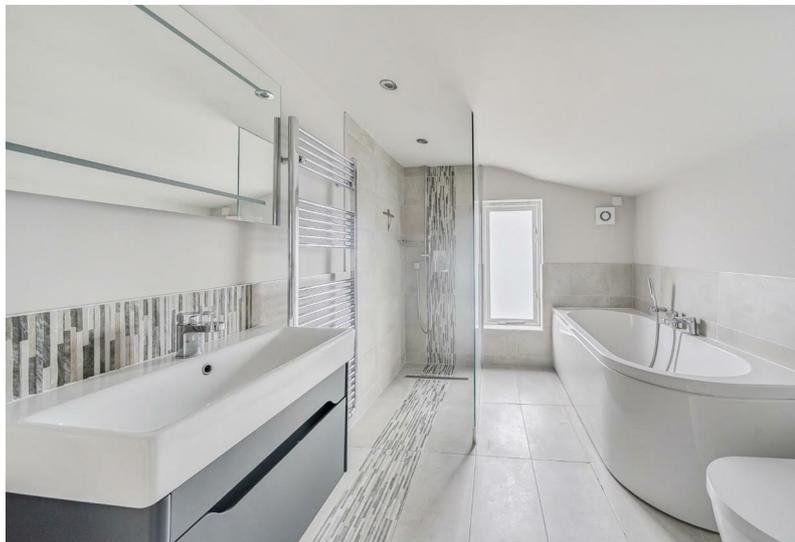

11 High Street, Windsor, Berkshire, SL4 1LD,  
T: 01753 833 118 | E: [info@hardings.co.uk](mailto:info@hardings.co.uk)  
[www.hardings.co.uk](http://www.hardings.co.uk)

