



HARDINGS




Dedworth Road
£310,000







A turnkey 2 double bedroom first floor apartment with open plan, flexible accommodations. This premium unit is situated within close proximity to local shops, amenities and a approximately a mile to Windsor town. Offered with no onward chain.

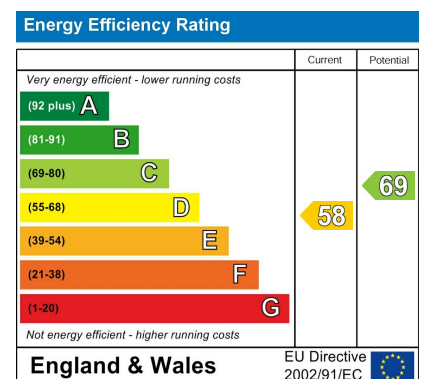

Features

- Recently Renovated
- 2 Doublee Bedrooms
- Contemporary Interior
- Neutrally Styled
- Spacious Bathroom
- Bright and Airy
- Open Plan Living Room
- Close to Amenities
- No Onward Chain
- Leasehold

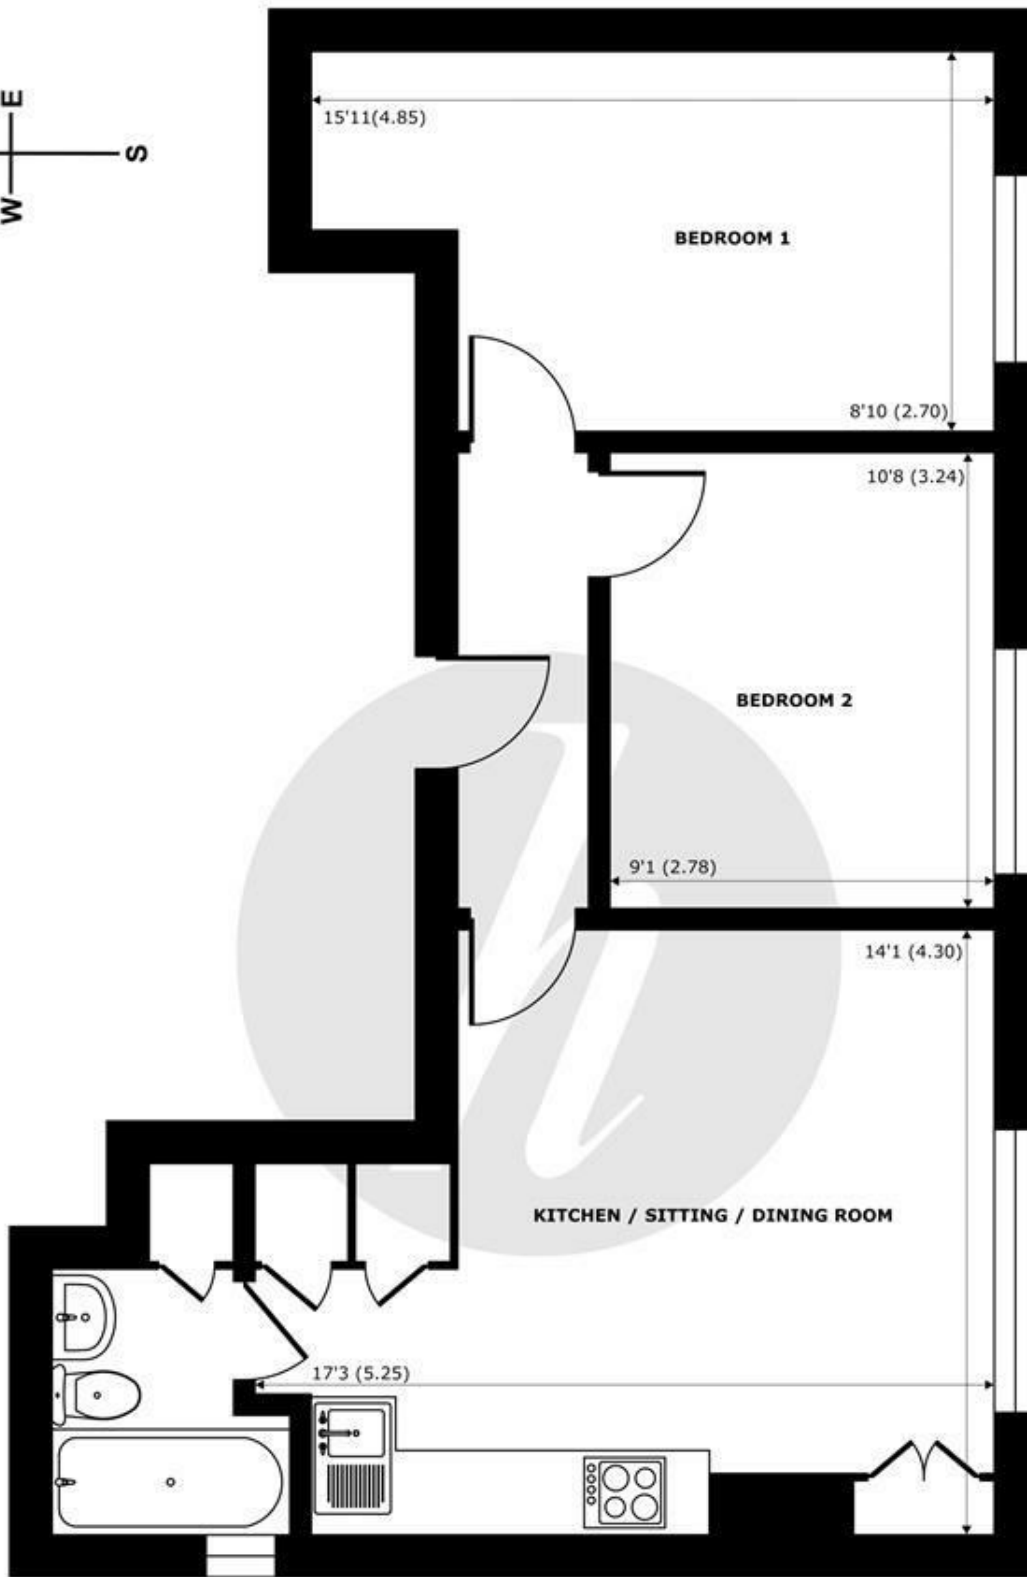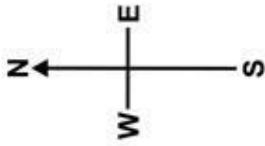

FIRST FLOOR
abt 645 SQFT 59.9 SQMT)

Dedworth Road, Windsor, SL4

Approximate Internal Area = 523 sq ft / 48.5 sq m
Approximate External Area = 645 sq ft / 59.9 sq m

For identification only - Not to scale



Floor plan produced in accordance with RICS Property Measurement 2nd Edition, Incorporating International Property Measurement Standards (IPMS2 Residential). © nichecom 2026. Produced for Hardings. REF: 1463753





11 High Street, Windsor, Berkshire, SL4 1LD,
T: 01753 833 118 | E: info@hardings.co.uk
www.hardings.co.uk

