




HARDINGS




Oxford Road
Guide Price £730,000

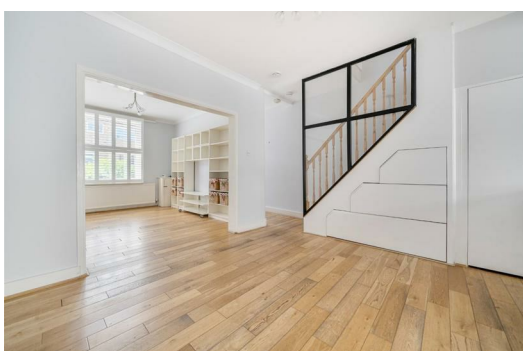




A well presented four bedroom, two bathroom, family house located moments from Windsor Town Centre. Offering a modern integrated kitchen and vast open plan living with bi-fold doors to your private garden.

Offered to the market chain free.

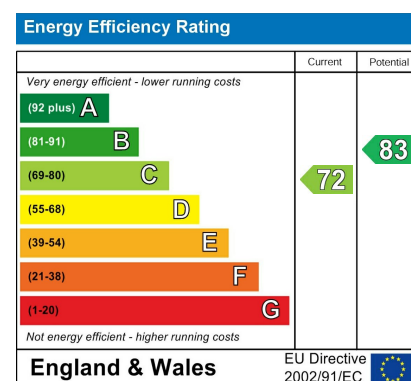

Features

- Four bedroom house
- Modern Family Kitchen
- Private Garden
- Open Plan Living
- Moments from Windsor Town Centre
- Beautifully Presented
- Downstairs Cloakroom
- No Onward Chain
- Quiet Residential Road

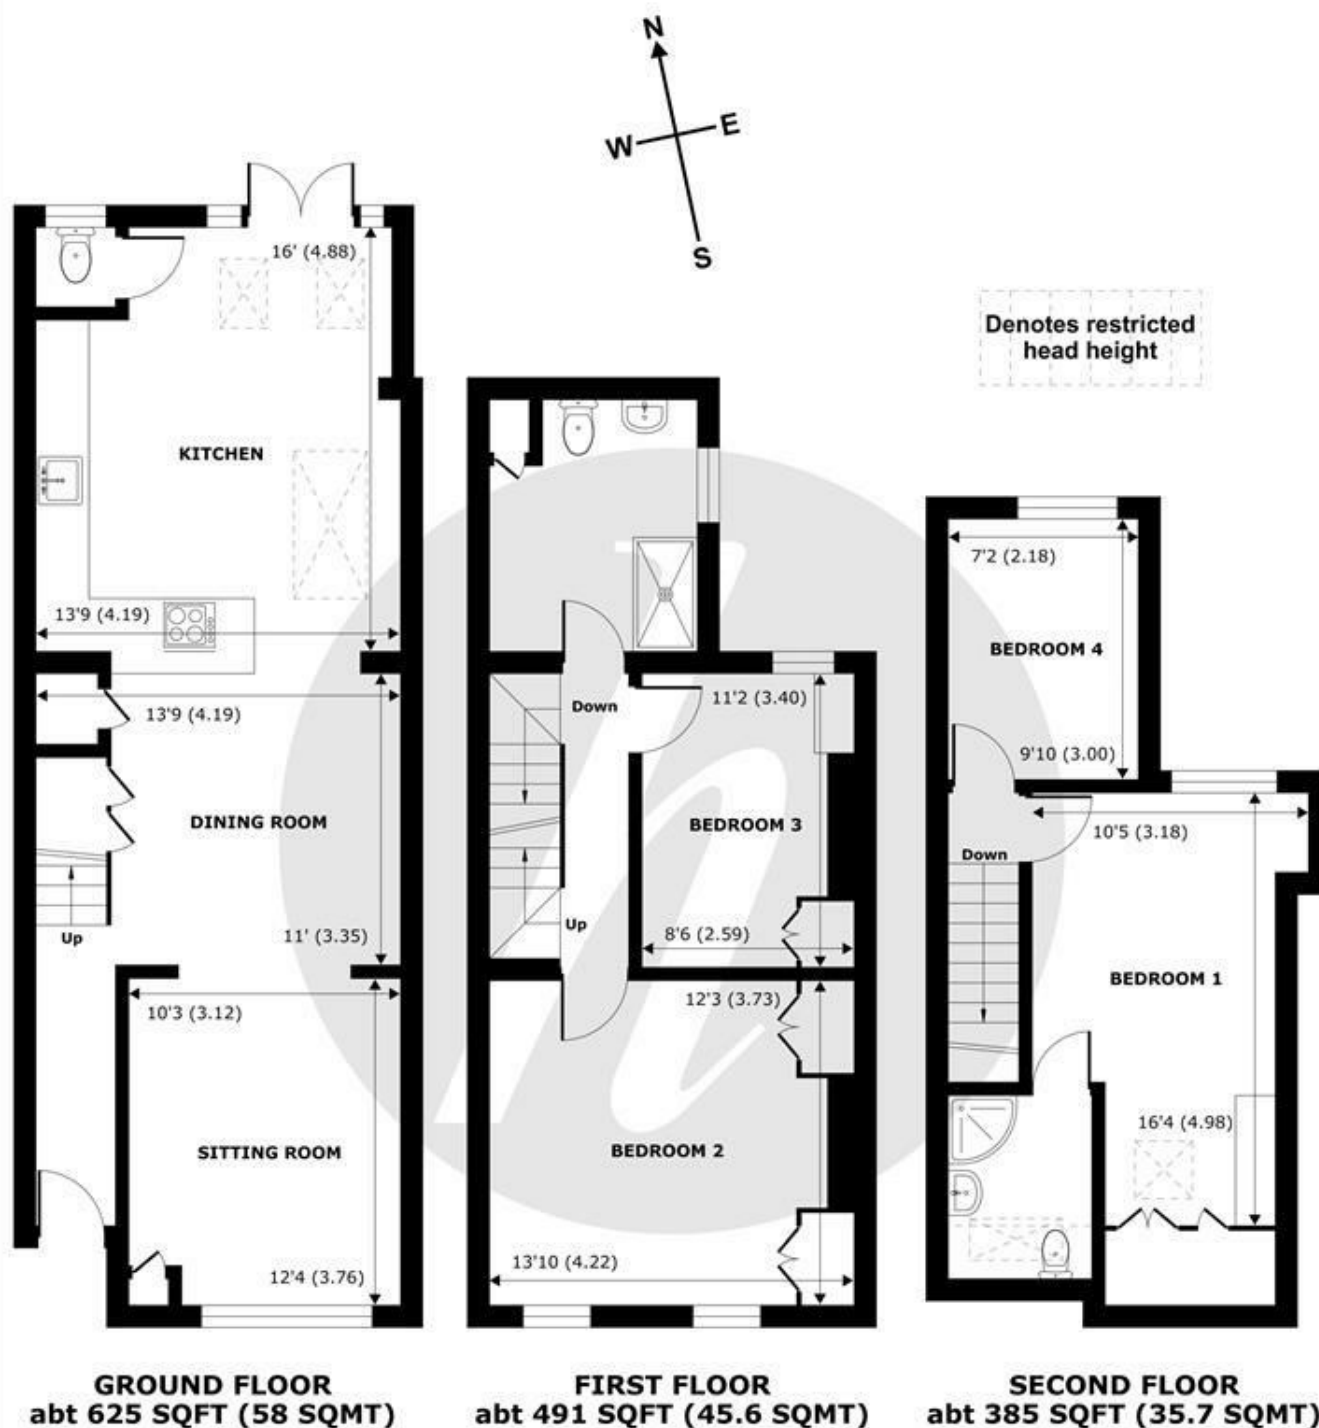

Oxford Road, Windsor, SL4

Approximate Internal Area = 1242 sq ft / 115.3 sq m

Approximate External Area = 1501 sq ft / 139.4 sq m

Limited Use Area(s) = 10 sq ft / 0.9 sq m


For identification only - Not to scale



Certified
Property
Measurer

Floor plan produced in accordance with RICS Property Measurement Standards incorporating International Property Measurement Standards (IPMS2 Residential). © nichecom 2023. Produced for Hardings. REF: 1033125



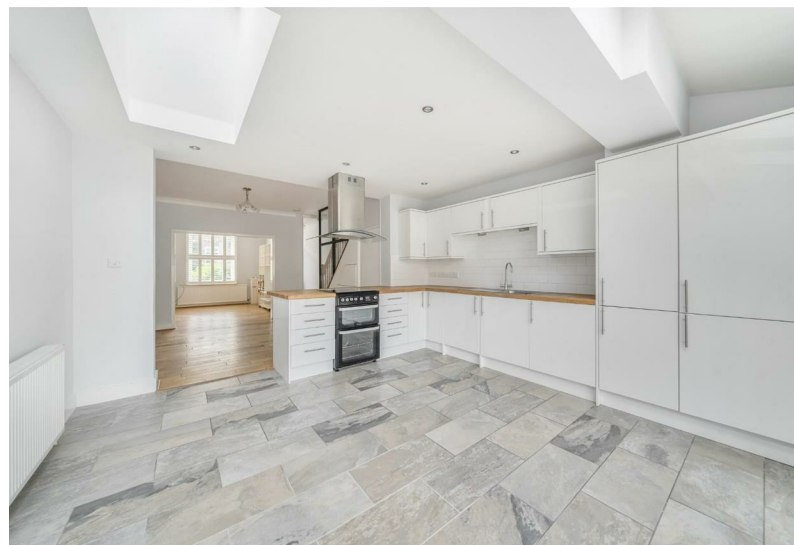

11 High Street, Windsor, Berkshire, SL4 1LD,
T: 01753 833 118 | E: info@hardings.co.uk
www.hardings.co.uk

