





3 Claremont Road
£1,750 PCM

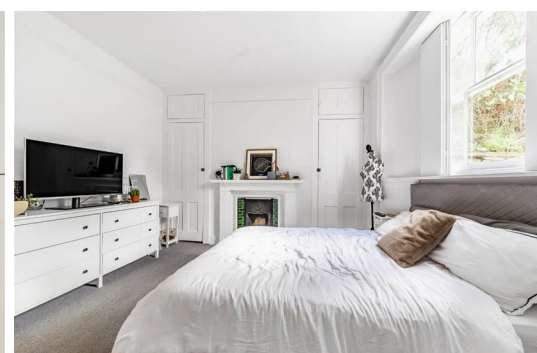



A beautifully presented grade II listed garden apartment, forming part of a converted Victorian town house. Situated in the heart of the town, this property is conveniently located with access to restaurants, shops and transport links into London (Waterloo and Paddington).


Offered on an unfurnished basis, and available as soon as possible.

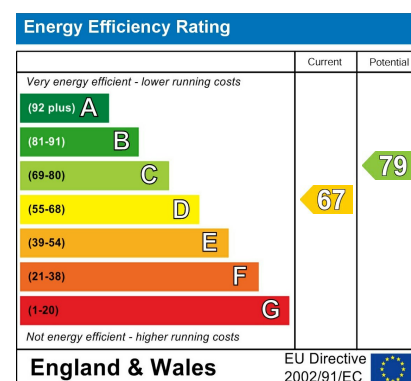

Features

- Two bedroom apartment
- Modern kitchen
- Close to all amenities
- Built in storage
- Tax Band C & EPC D
- Well-presented throughout
- Two bathrooms
- Private courtyard garden
- Gas central heating
- Available Now

NOT TO SCALE

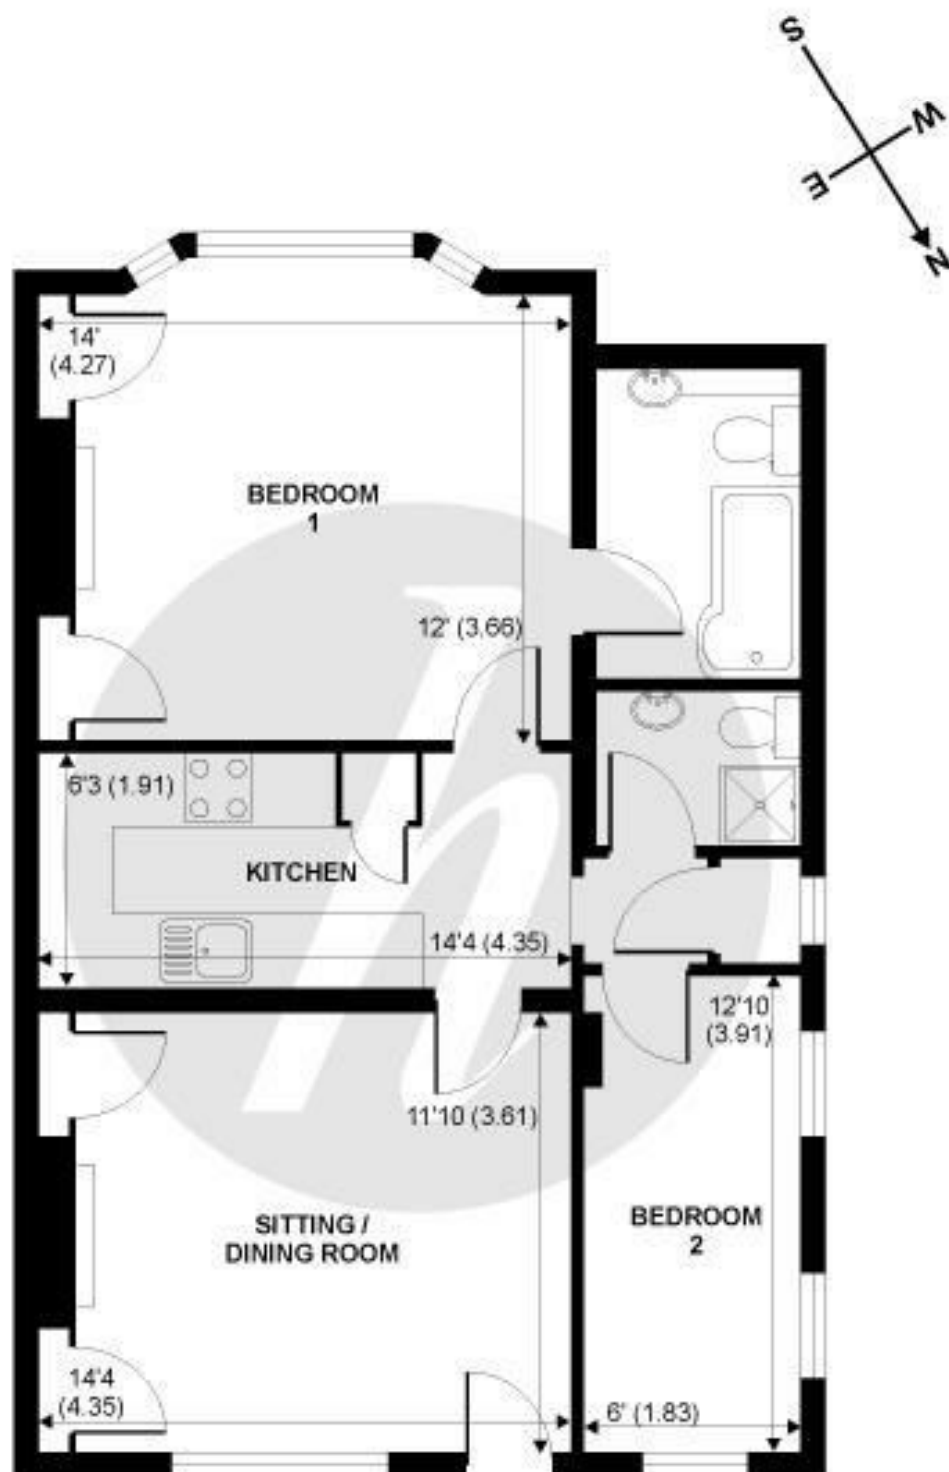


LOWER GROUND FLOOR
abt 634 SQFT (EXTERNAL)

Claremont Road Windsor



Whilst every attempt has been made to ensure the accuracy of the floor plans contained here, measurements of doors, windows and rooms are approximate and no responsibility is taken for any error, omission or mis-statement. These plans are for representation purposes only as defined by RICS Code of Measuring Practice and should be used as such by any prospective purchaser. The services, systems and appliances listed in this specification have not been tested by Hardings and no guarantee as to their operating ability or their efficiency can be given.

Copyright nichecom.co.uk 2007 Produced for Hardings ref. 07-27680

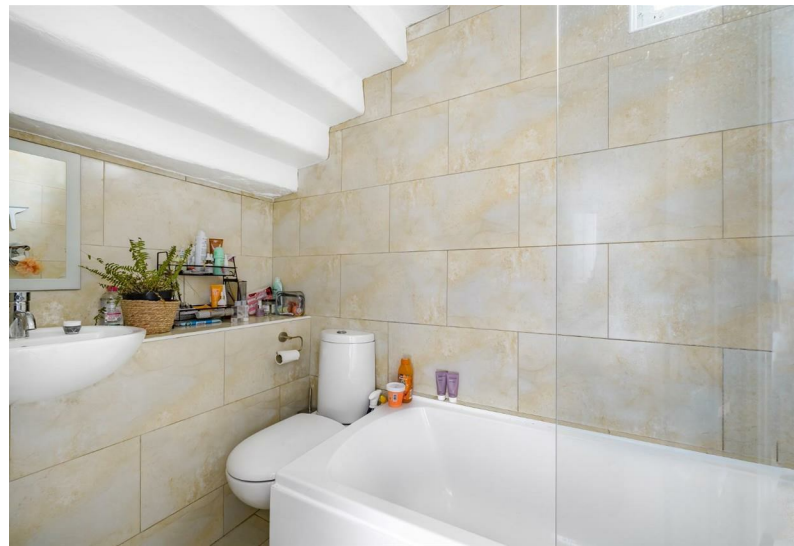

11 High Street, Windsor, Berkshire, SL4 1LD,
T: 01753 833 118 | E: info@hardings.co.uk
www.hardings.co.uk

