




HARDINGS

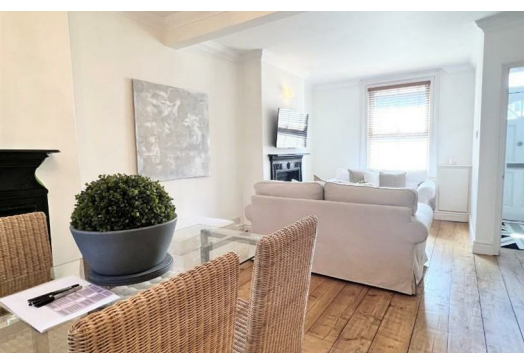

Bexley Street
£1,850 PCM






A two bedroom Victorian terraced house situated on a sought after tree-lined street in Windsor's town centre, close to many shops, restaurants and both railway stations.

Energy Efficiency Rating		
	Current	Potential
Very energy efficient - lower running costs		
(92 plus) A		
(81-91) B		
(69-80) C		
(55-68) D	65	70
(39-54) E		
(21-38) F		
(1-20) G		
Not energy efficient - higher running costs		
England & Wales	EU Directive 2002/91/EC 	


Features

- Victorian terraced house
- Close to local shops & train stations
- Kitchen/breakfast room
- Garden
- Available beginning of March
- Sought after location
- Open plan reception room
- Two bedrooms
- Permit parking
- Furnished

NOT TO SCALE

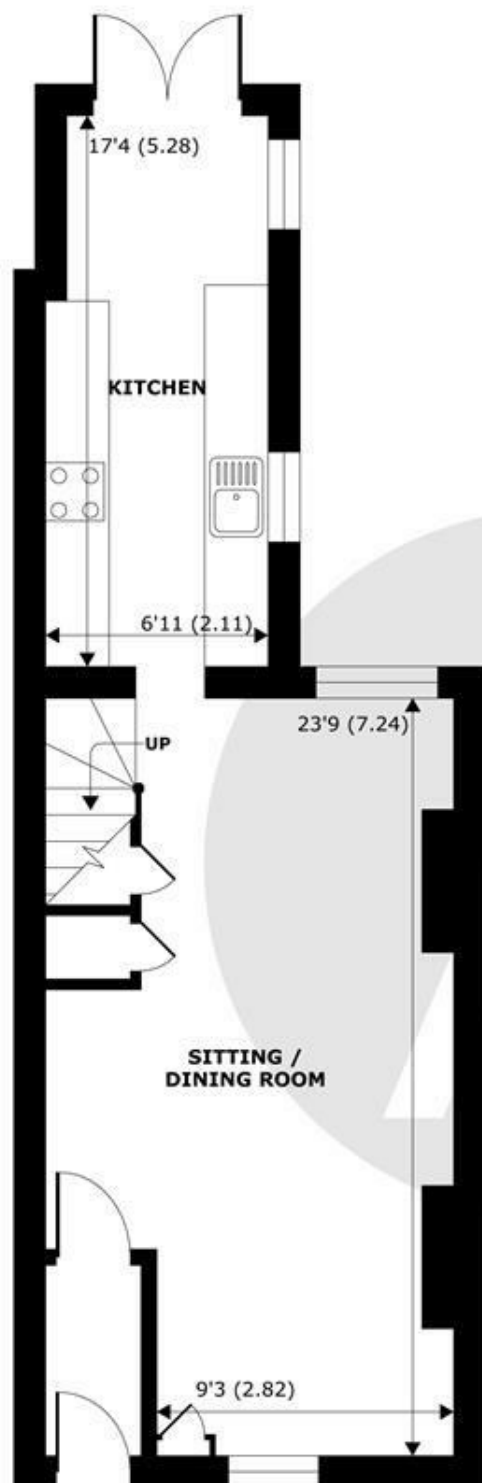

GROUND FLOOR
abt 544 SQFT (50.5 SQMT)

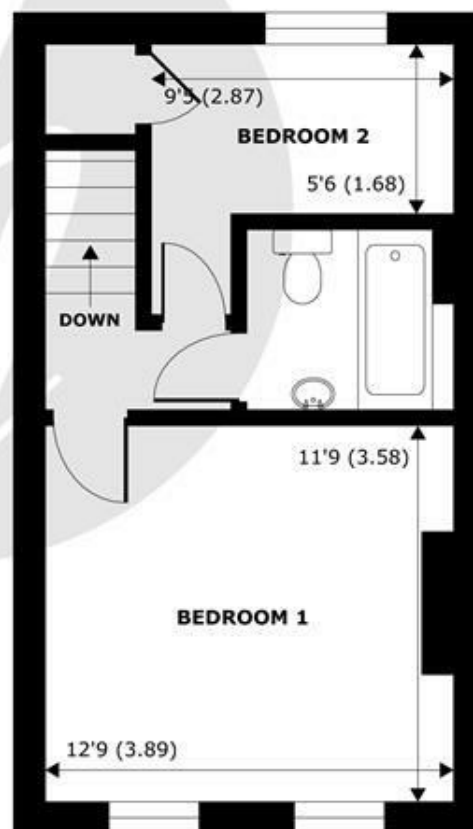

FIRST FLOOR
abt 383 SQFT (35.5 SQMT)



APPROX. GROSS EXTERNAL FLOOR AREA 927 SQFT 86.1 SQM

Bexley Street, Windsor, SL4



Whilst every attempt has been made to ensure the accuracy of the floor plan contained here, measurements of doors, windows and rooms are approximate and no responsibility is taken for any error, omission or misstatement. These plans are for representation purposes only as defined by RICS Code of Measuring Practice and should be used as such by any prospective purchaser. Specifically no guarantee is given on the total square footage of the property if quoted on this plan. Any figure given is for initial guidance only and should not be relied on as a basis of valuation.

Copyright nichecom.co.uk 2012 Produced for Hardings ref. 310639

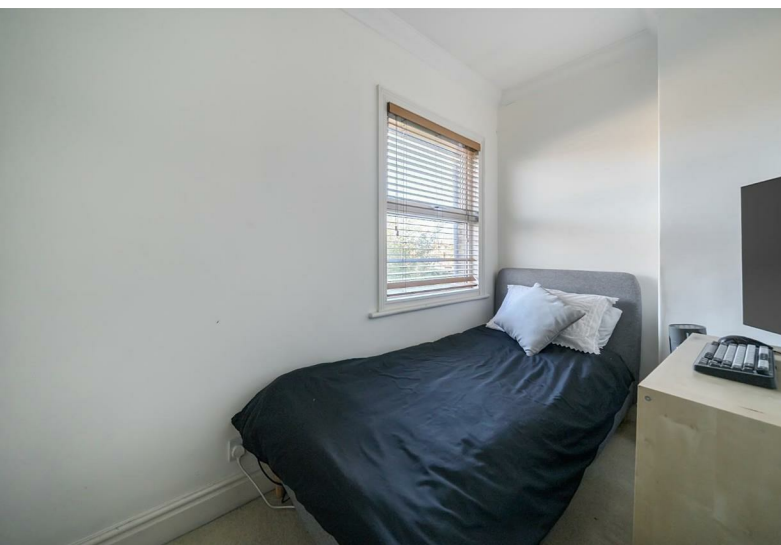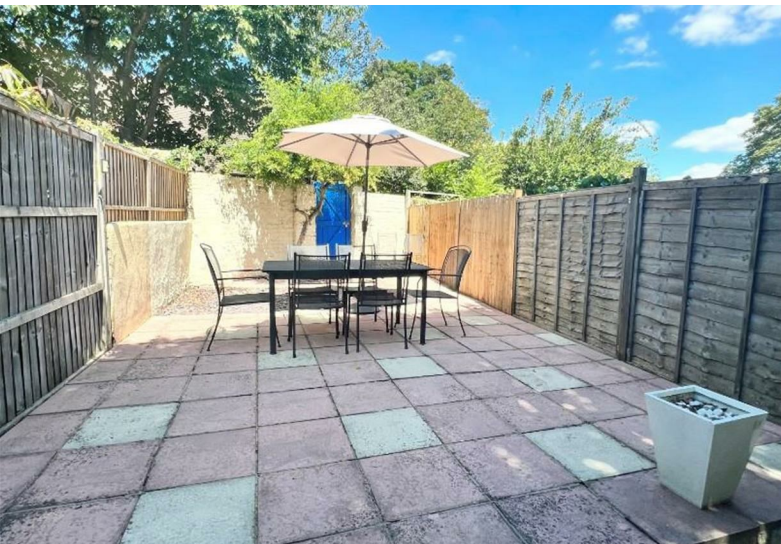

11 High Street, Windsor, Berkshire, SL4 1LD,
T: 01753 833 118 | E: info@hardings.co.uk
www.hardings.co.uk

