



GABLE ELEVATION  
(south west)

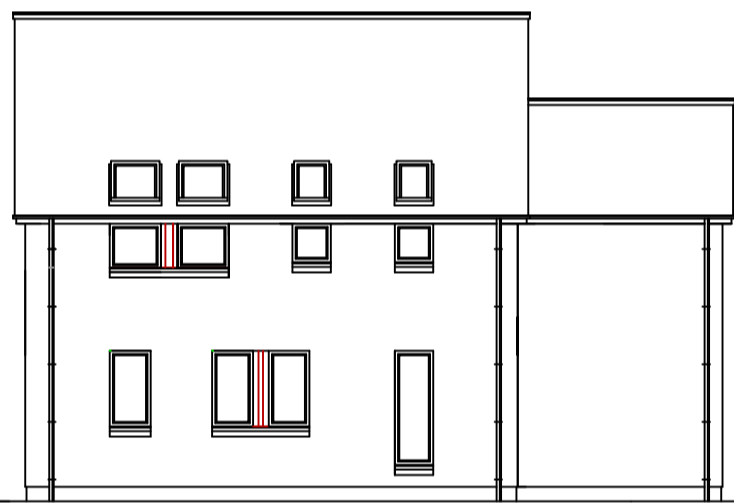


REAR ELEVATION  
(north east)

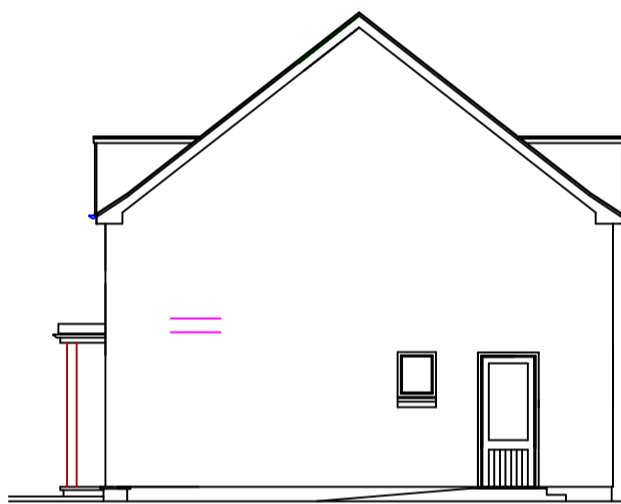

GABLE ELEVATION  
(north west)



FRONT ELEVATION  
(south east)

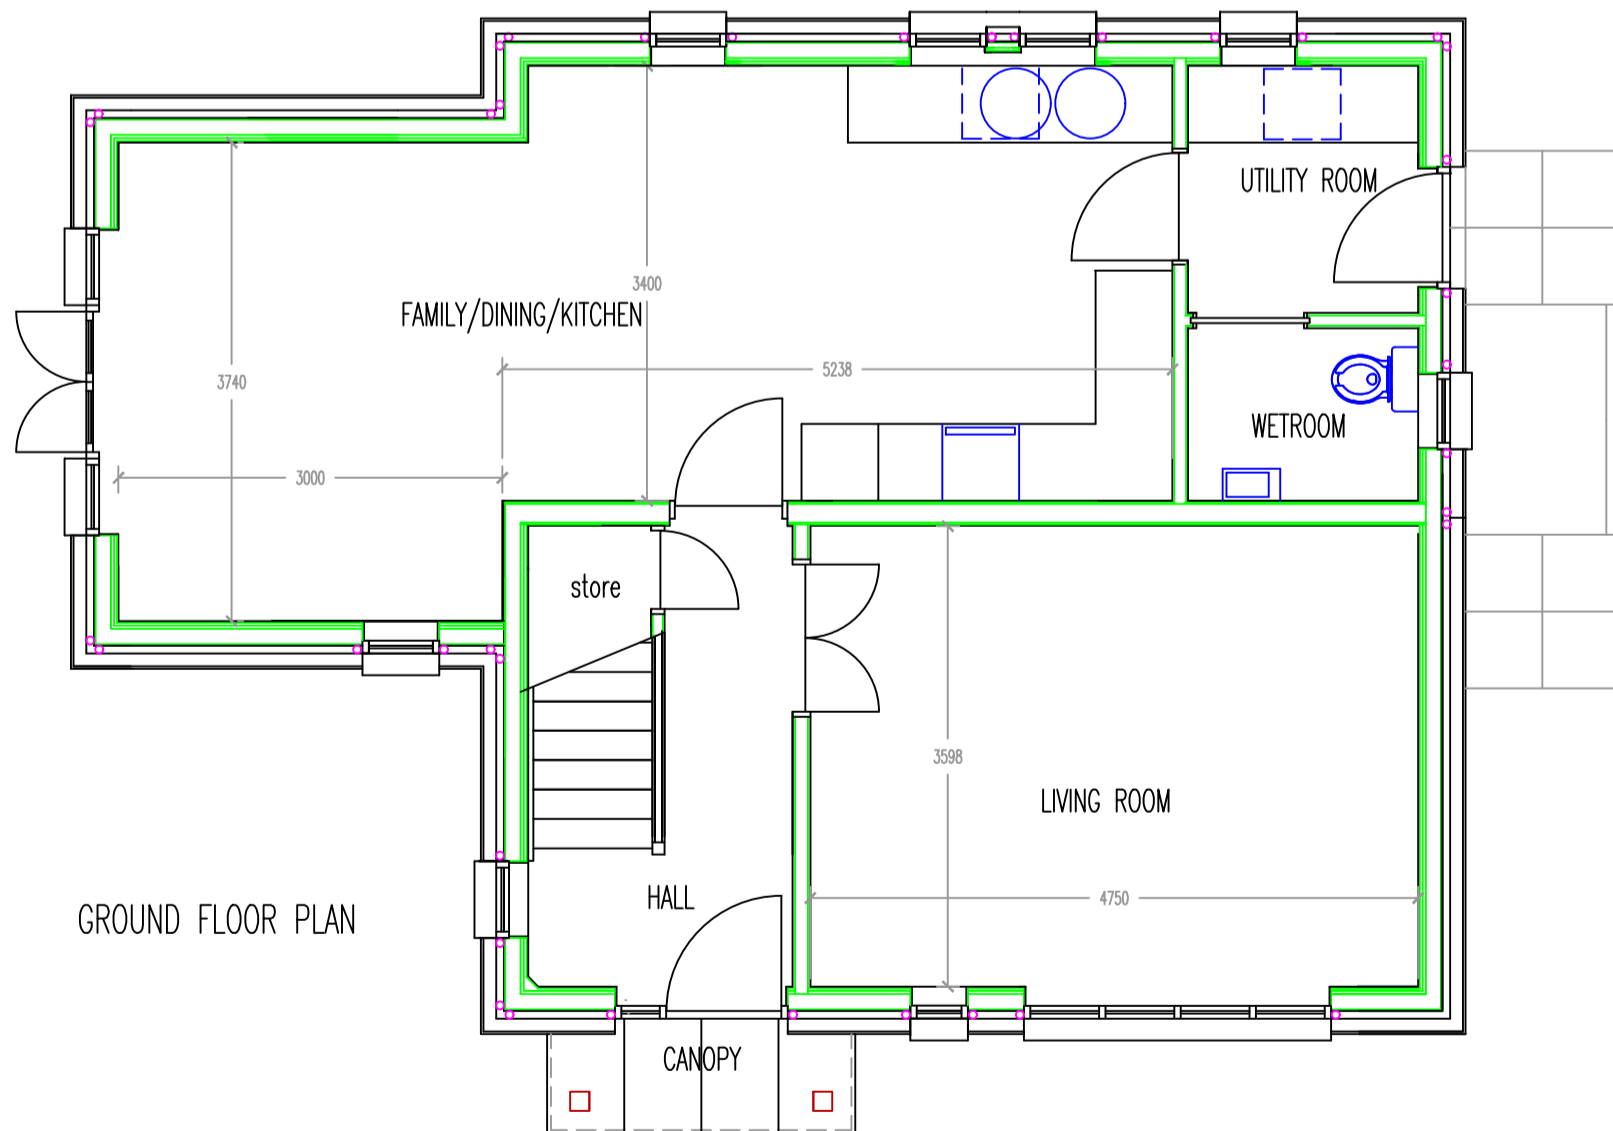

ELSRICKLE LIMITED  
e-mail: kanakbose@yahoo.co.uk

**No 11 ELLRIDGEHILL**