


1 Location Plan
1 : 500



Aerial Photos 1944 - 1950 National Library of Scotland

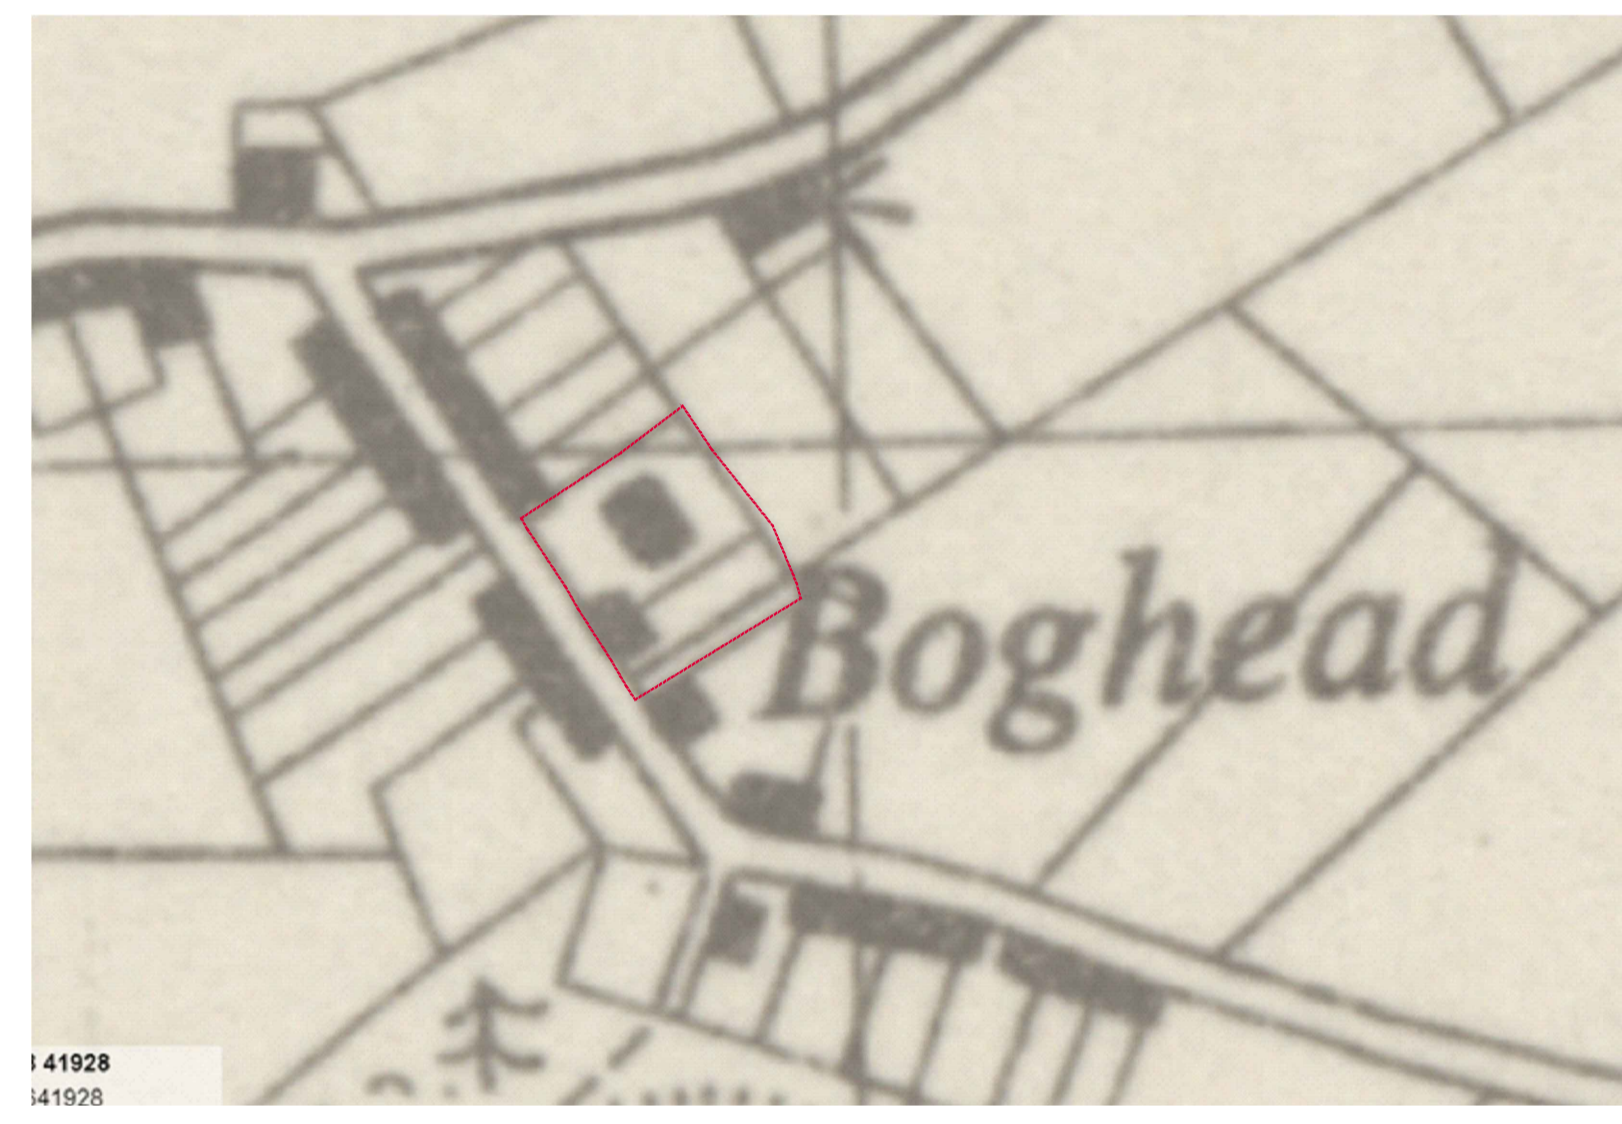

OS 1:25,000 (Outline) 1945 - 1965 - National Library of Scotland



Site as Existing (Lesmahagow Road)

- Site Boundary
- Outline of Historic building

NOTES:
FIGURED DIMENSIONS TO BE TAKEN IN PREFERENCE TO SCALED DIMENSIONS.
ALL DIMENSIONS TO BE CHECKED ON SITE.

IMPORTANT NOTES:

- Do not scale from the drawings.
- Figured dimensions to be used and not scaled dimensions.
- All sizes, dimensions and setting out to be checked on site by Contractor prior to any order or manufacturing. Any discrepancies to be reported to the Designer/Architect.
- All product information for design intent and Tender purposes only.
- Production drawings must be submitted to Designer/Architect for review and return prior to commencement or manufacture.
- IF IN DOUBT REQUEST CLARIFICATION FROM THIS OFFICE.

Revision: *		Date: dd/mm/yyyy		Description: Description....	
<p>GRAHAM SIBBALD Chartered Surveyors and Property Consultants <small>233 St Vincent Street, Glasgow G2 5DZ Telephone 0141 332 1194 Fax 0141 332 3914 Website: www.g-s.co.uk Email: cad@g-s.co.uk</small></p>					
Client					
Project 23/25 Lesmahagow Street Boghead South Lanarkshire					
Address 23/25 Lesmahagow Street Boghead South Lanarkshire					
Drawing Title Existing Site Location Plan					
Department No. GB_12938	Dwg No. L(90)SK01	Revision	Sheet Size 1:500 @ A1		
Aims No. 2022/11/0864	Drawing Status Feasibility				
Drawn By REM	Checked By	Date 12/12/2022			
PREPARED BY GRAHAM + SIBBALD TECHNICAL SERVICES LLP					