


UPPER FLOOR PLAN (No 9)

UPPER FLOOR PLAN (No 8)



REAR ELEVATION  
(north west)

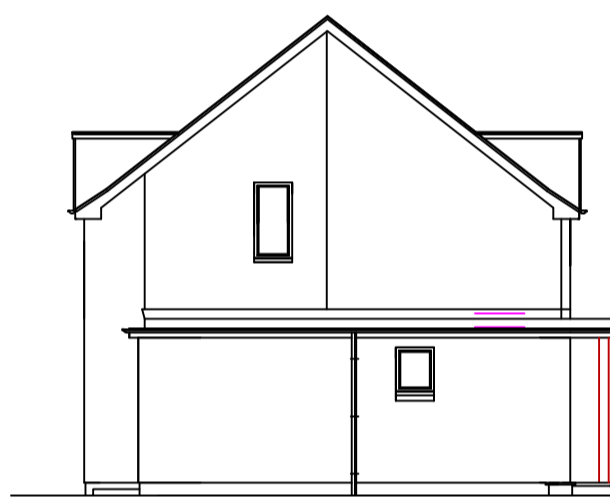


UTILITY ROOM GABLE  
(plot 15; plot 14 is handed)



FRONT ELEVATION  
(south east)



**ELSRICKLE LIMITED**  
e-mail: kanakbose@yahoo.co.uk

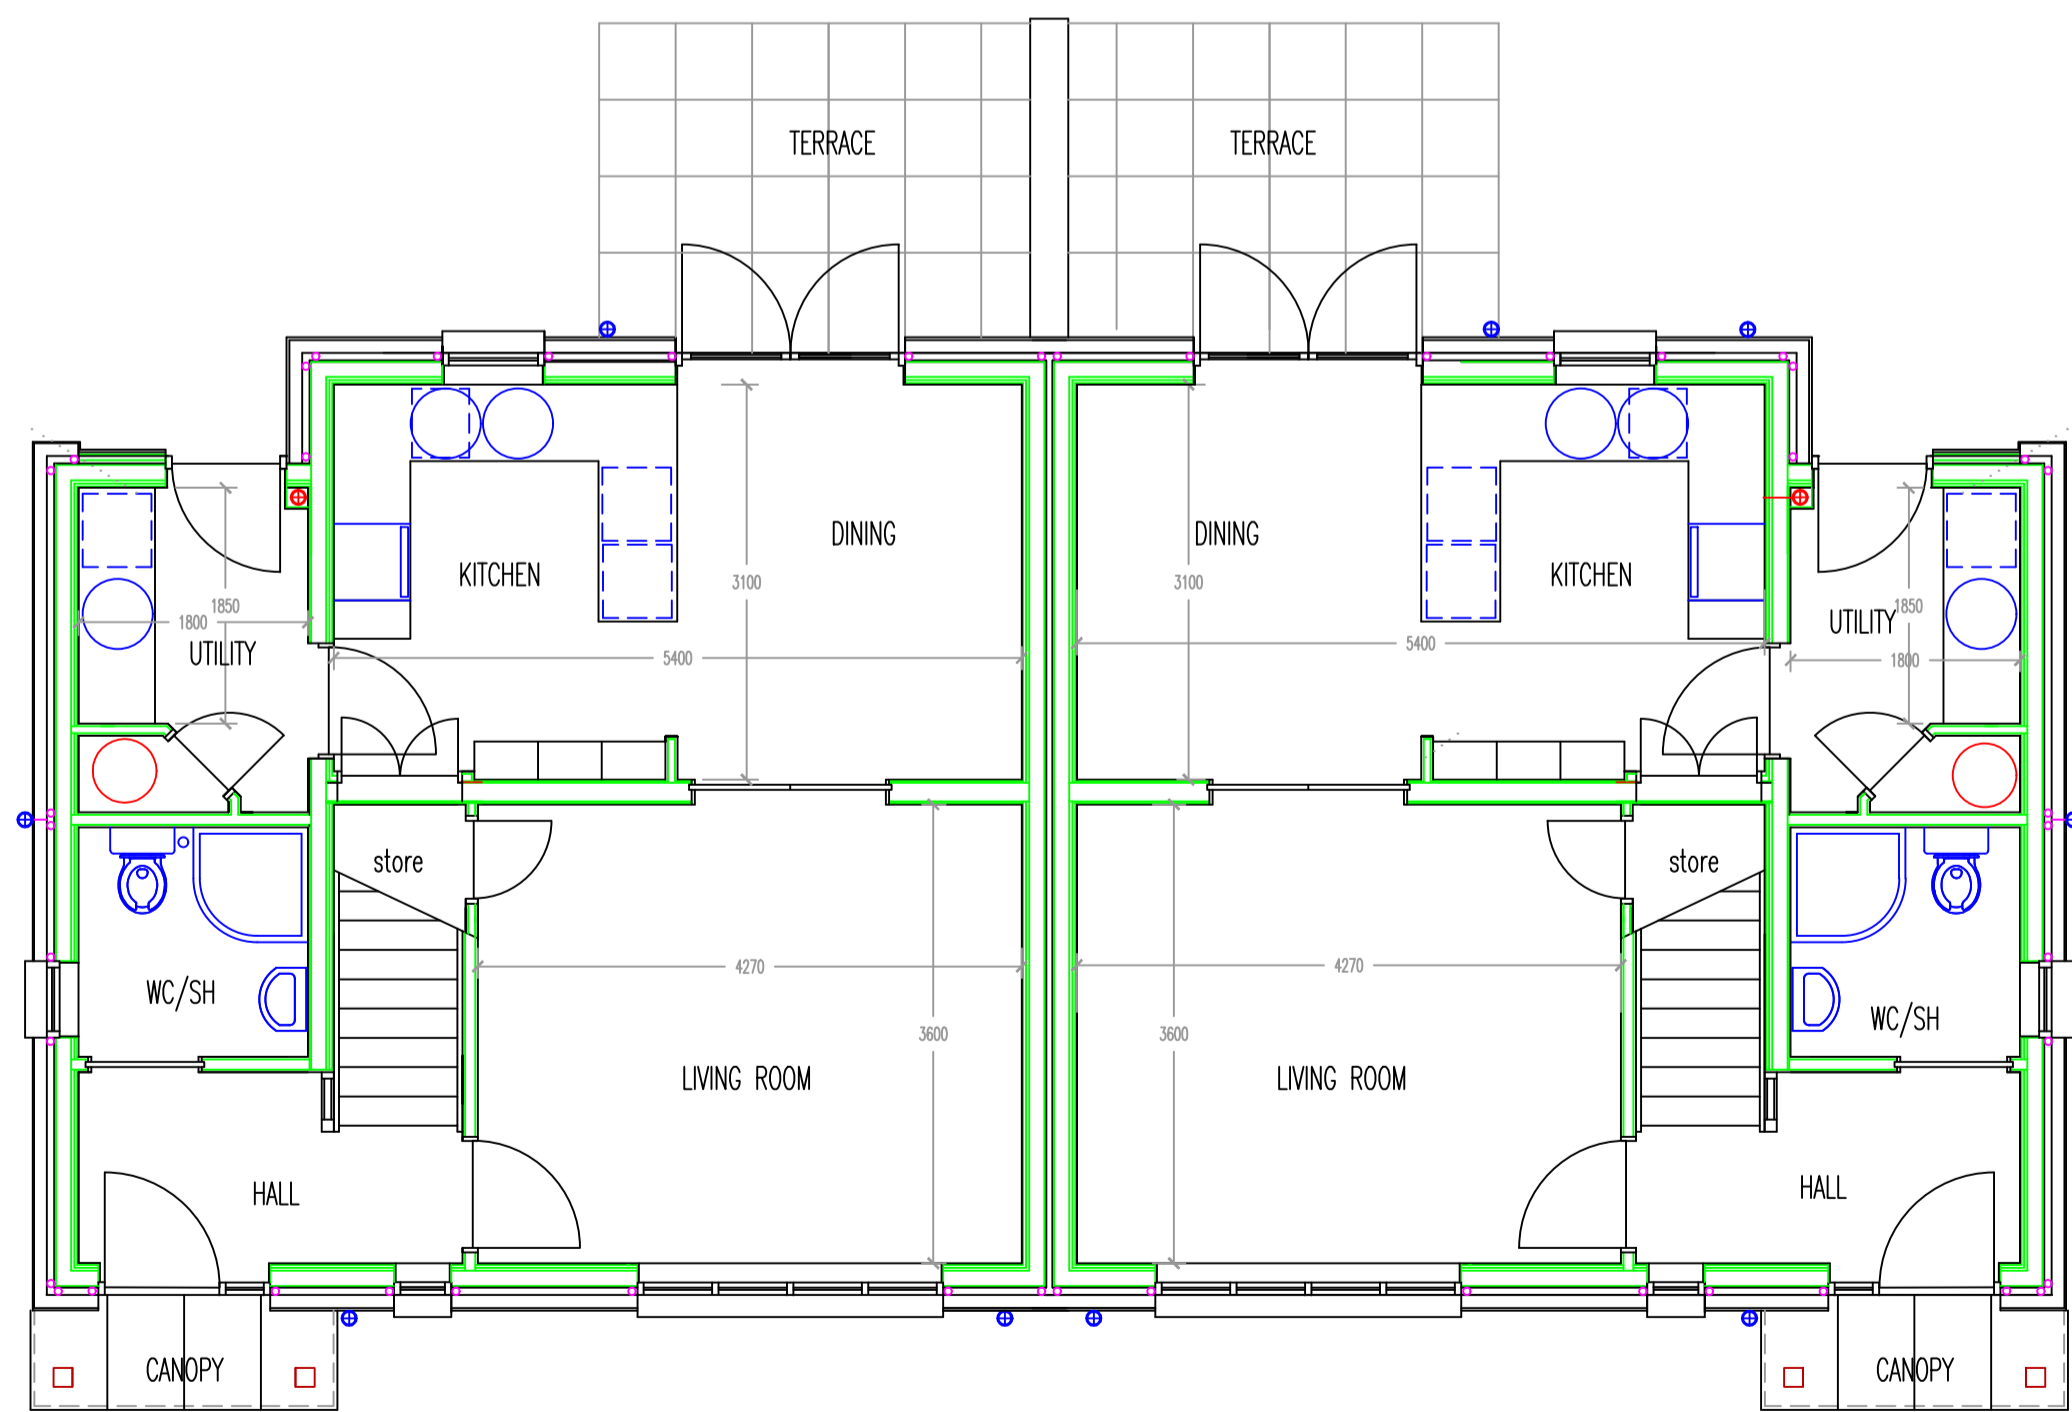

GROUND FLOOR PLAN No 9

GROUND FLOOR PLAN No 8