


ELEVATION TO EAST

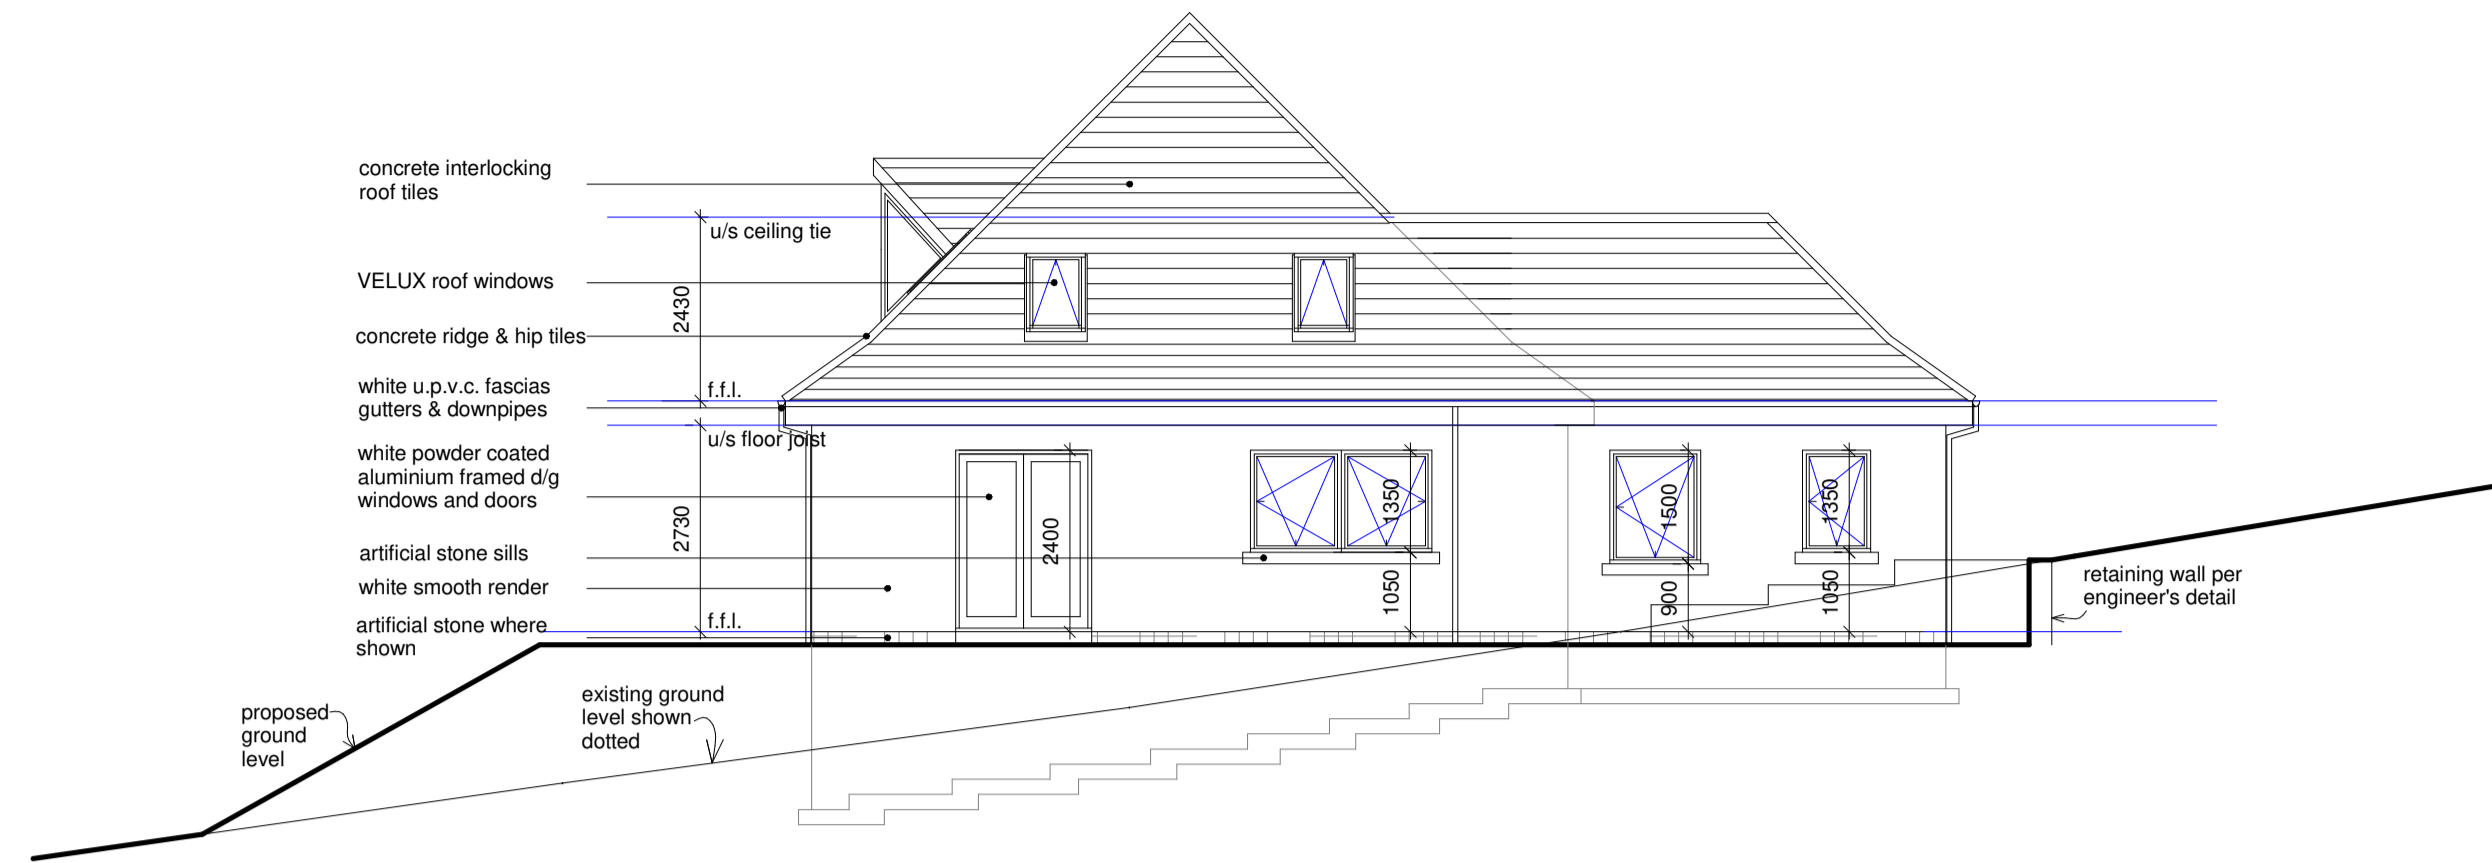


ELEVATION TO SOUTH

New Detached Villa With Integral Garage

Materials
 Roof Finish
 External Walls Render
 Cladding
 Windows
 Fascia/Soffit
 Gutters & Downpipes
 Walls Below DPM


Marley Modern Broken Bond Gray
 White Smooth Render
 Gray Marley Weatherboard
 Gray UPVC RAL 7016
 Gray UPVC
 Black UPVC
 Facing Brick Gleneagles Granite

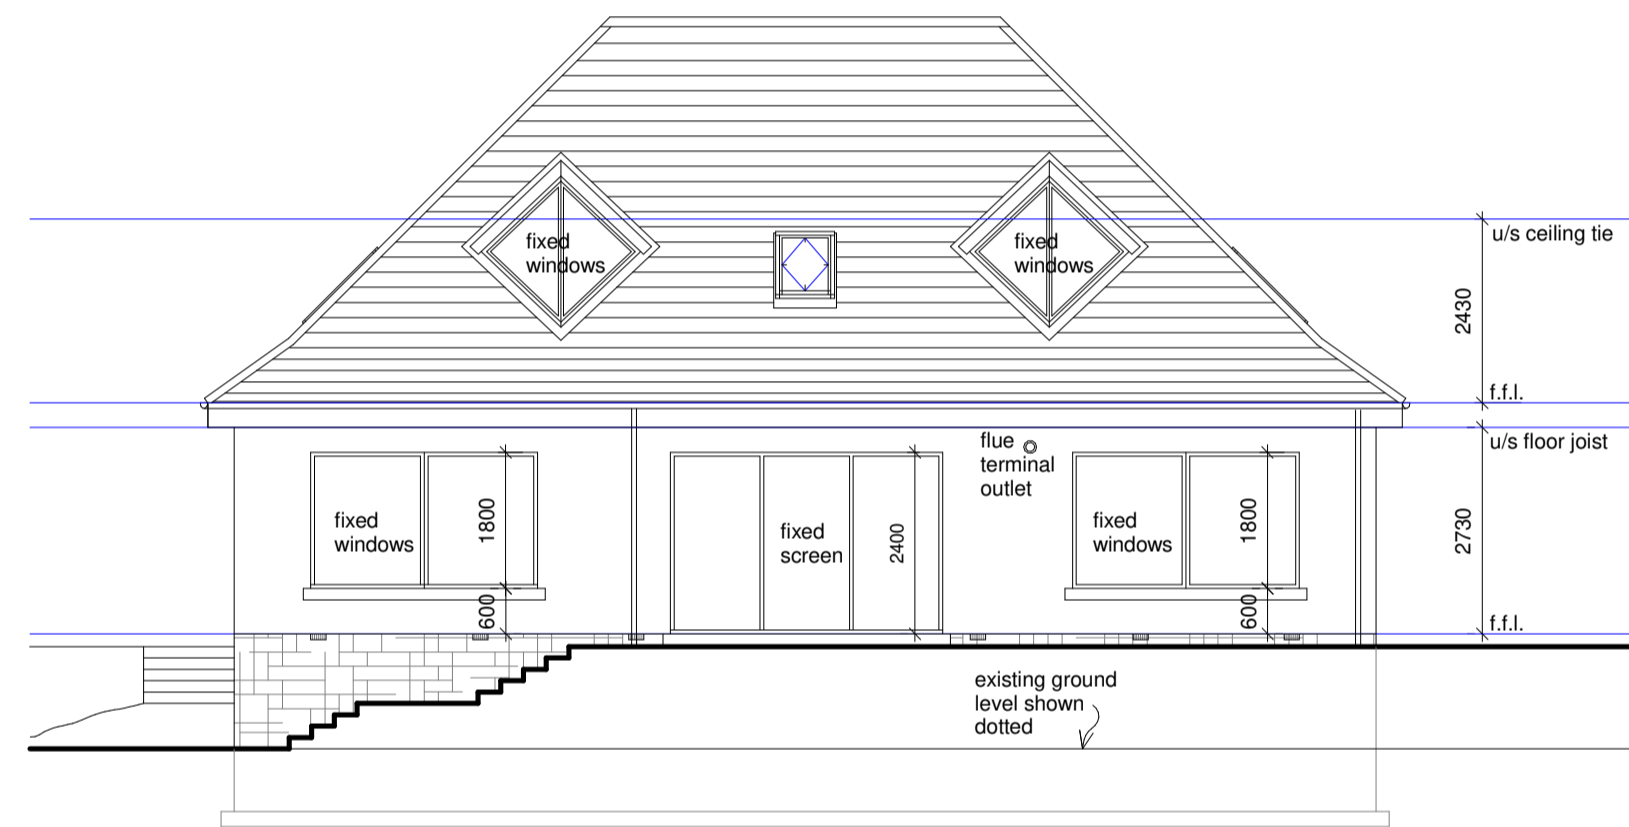


ELEVATION TO WEST



ELEVATION TO NORTH

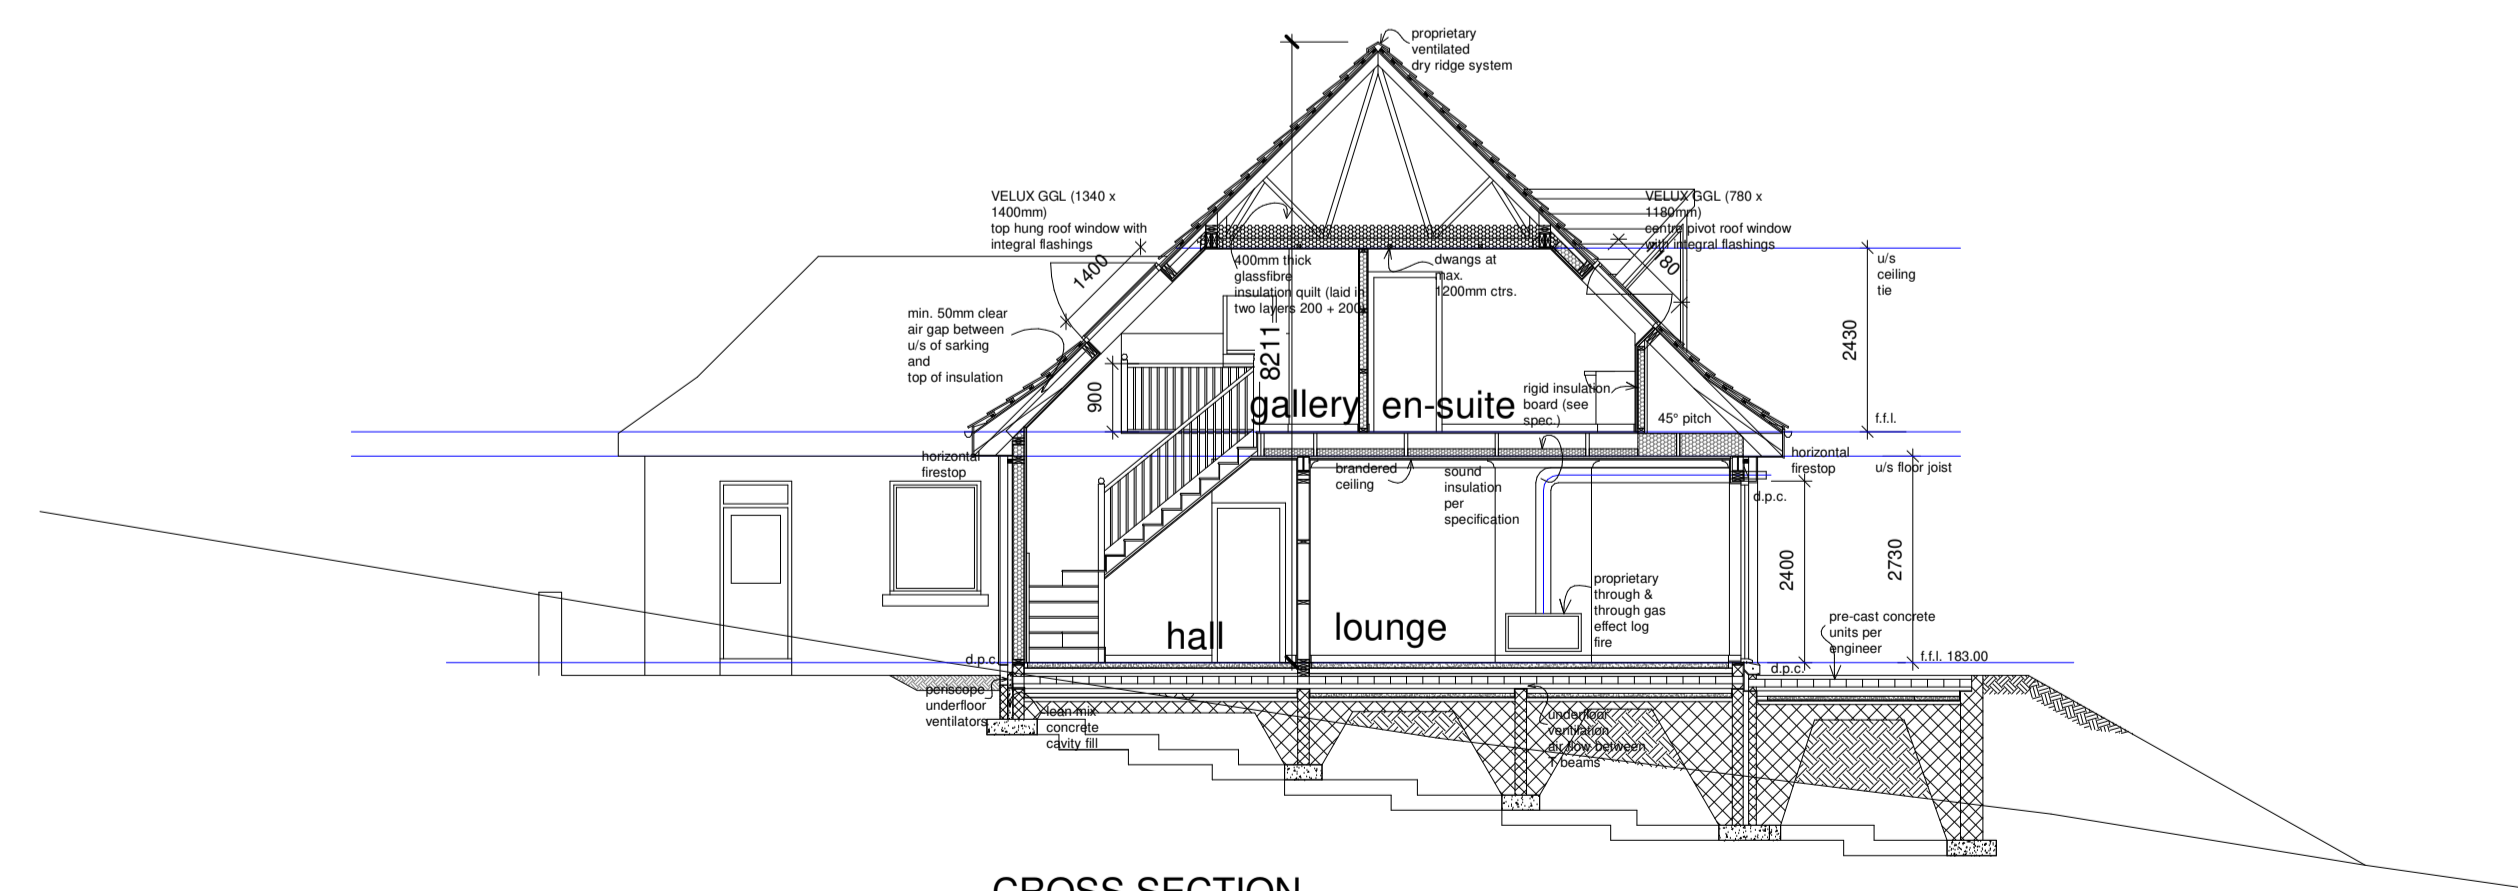

CROSS SECTION

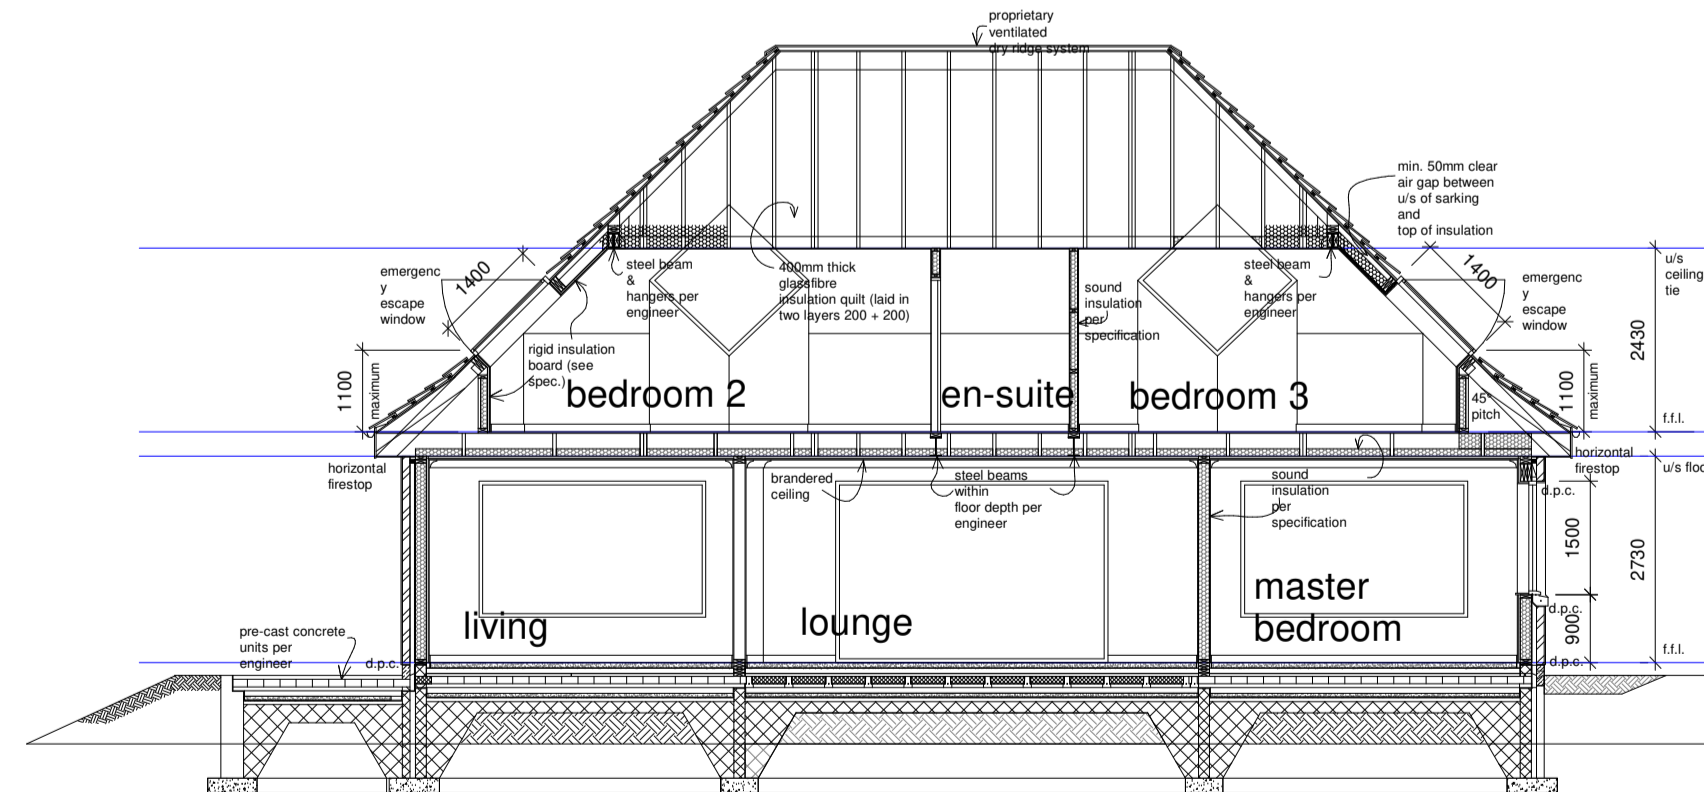

LONGITUDINAL SECTION

ILG Design
 Suite 6, 350 Main St.
 Camelon, Falkirk
 FK1 4EG



tel 01324 274 055
 e-m info@ilgalba.com
 web www.ilgalba.com

Incorporating
 Alex Cullen Architecture



Mr & Mrs C Barrie
 22 Whitehill Crescent
 Lanark
 ML11 9HG

Detached Villa

Elevations

Drawn by ILG

Project number G26-656

A-101

A1 Sheet

Date 05-11-24 Scale 1 : 100