



Cokeham Road, Lancing

Price
£18,000
Freehold

Robert Luff & Co are delighted to offer for sale this freehold garage with a new up and over door located in an easy location for access to the A27 and close to residential shops.

T: 01903 331737 E: lancing@robertluff.co.uk
www.robertluff.co.uk



**Robert
Luff
& Co**
Sales | Lettings | Commercial



Accommodation

3-7 South Street, Lancing, West Sussex, BN15 8AE
T: 01903 331737 E: lancing@robertluff.co.uk
www.robertluff.co.uk

Floorplan

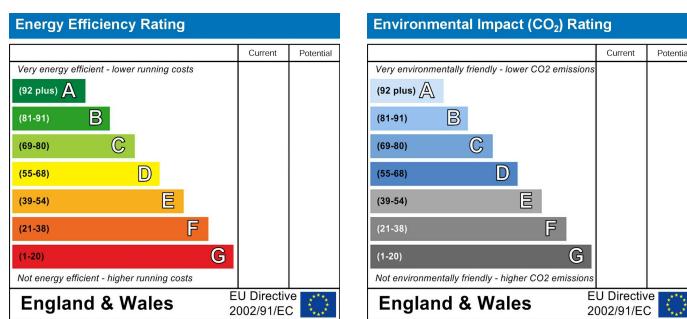 

The information provided about this property does not constitute or form any part of an offer or contract, nor may it be regarded as representations. All interested parties must verify accuracy and your solicitor must verify tenure/lease information, fixtures and fittings and, where the property has been extended/converted, planning/building regulation consents. All dimensions are approximate and quoted for guidance only as are floor plans which are not to scale and their accuracy cannot be confirmed. References to appliances and/or services does not imply that they are necessarily in working order or fit for the purpose.