

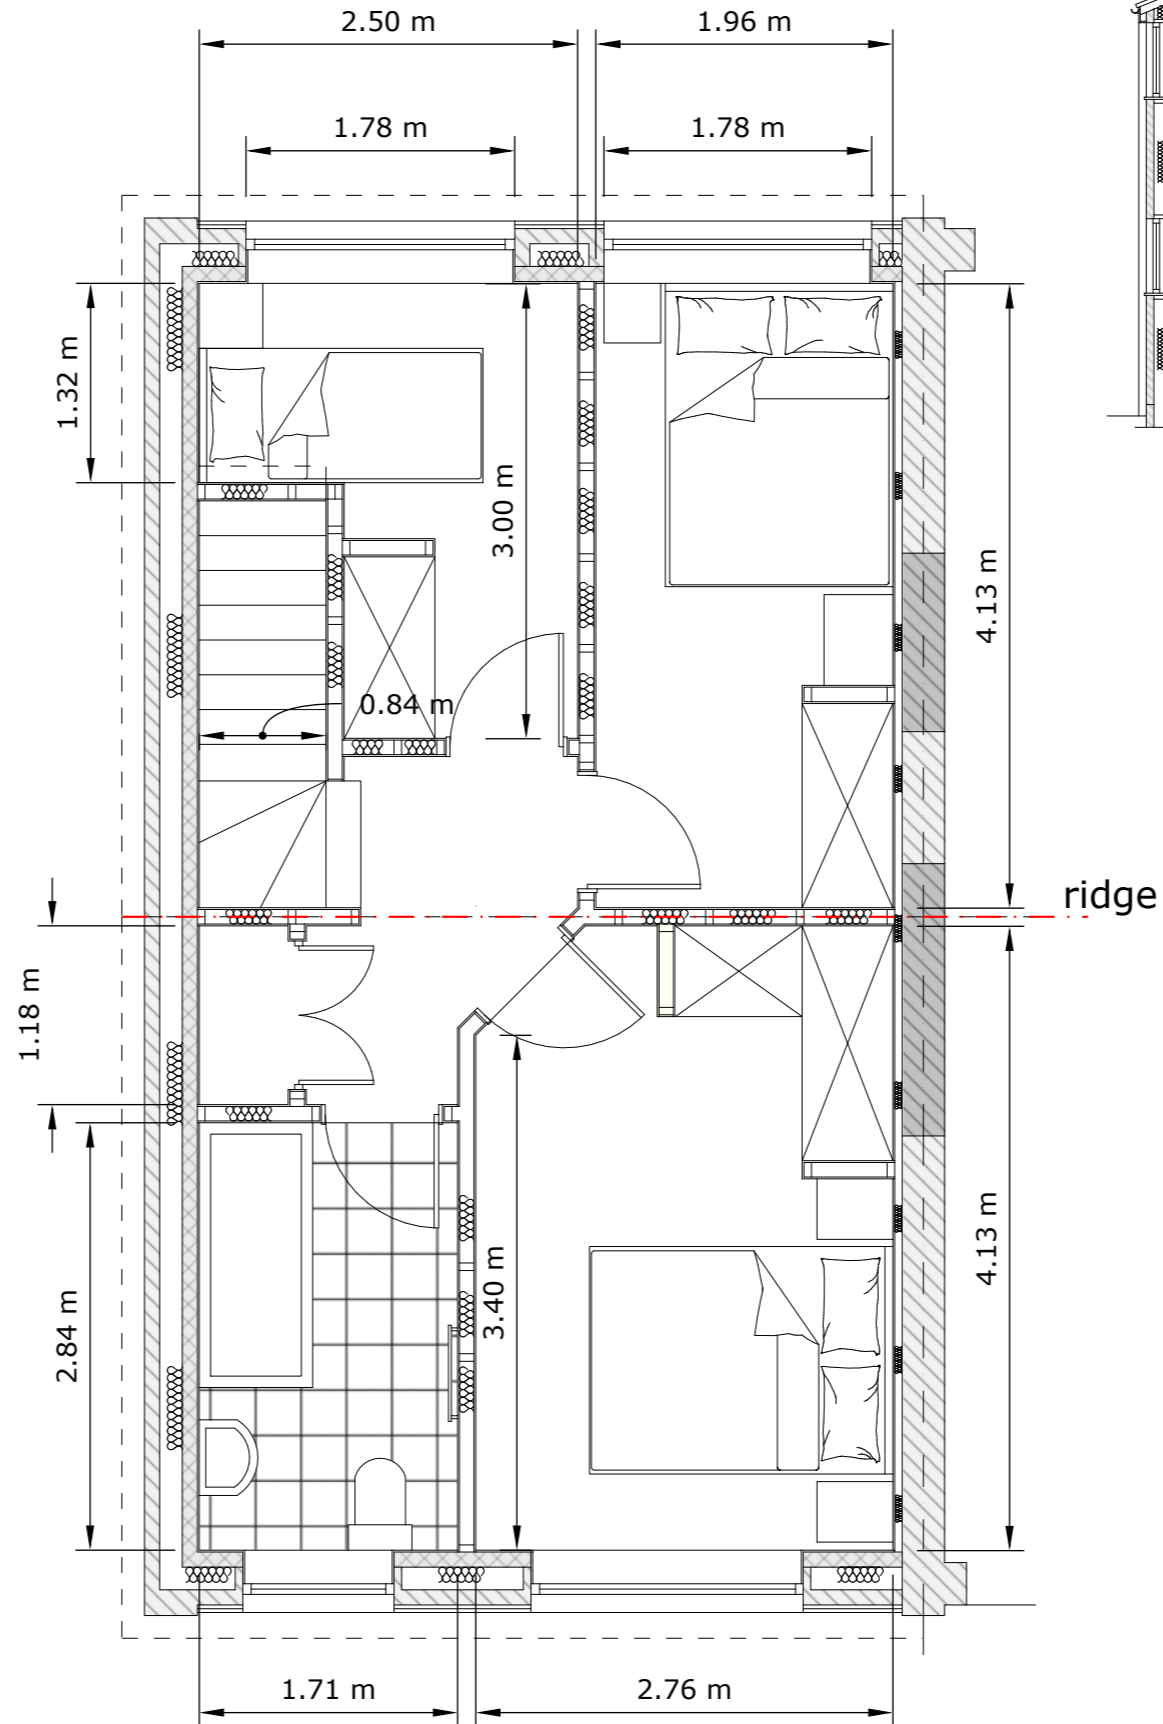


REVISED BEDROOM OPTION

No changes at ground floor

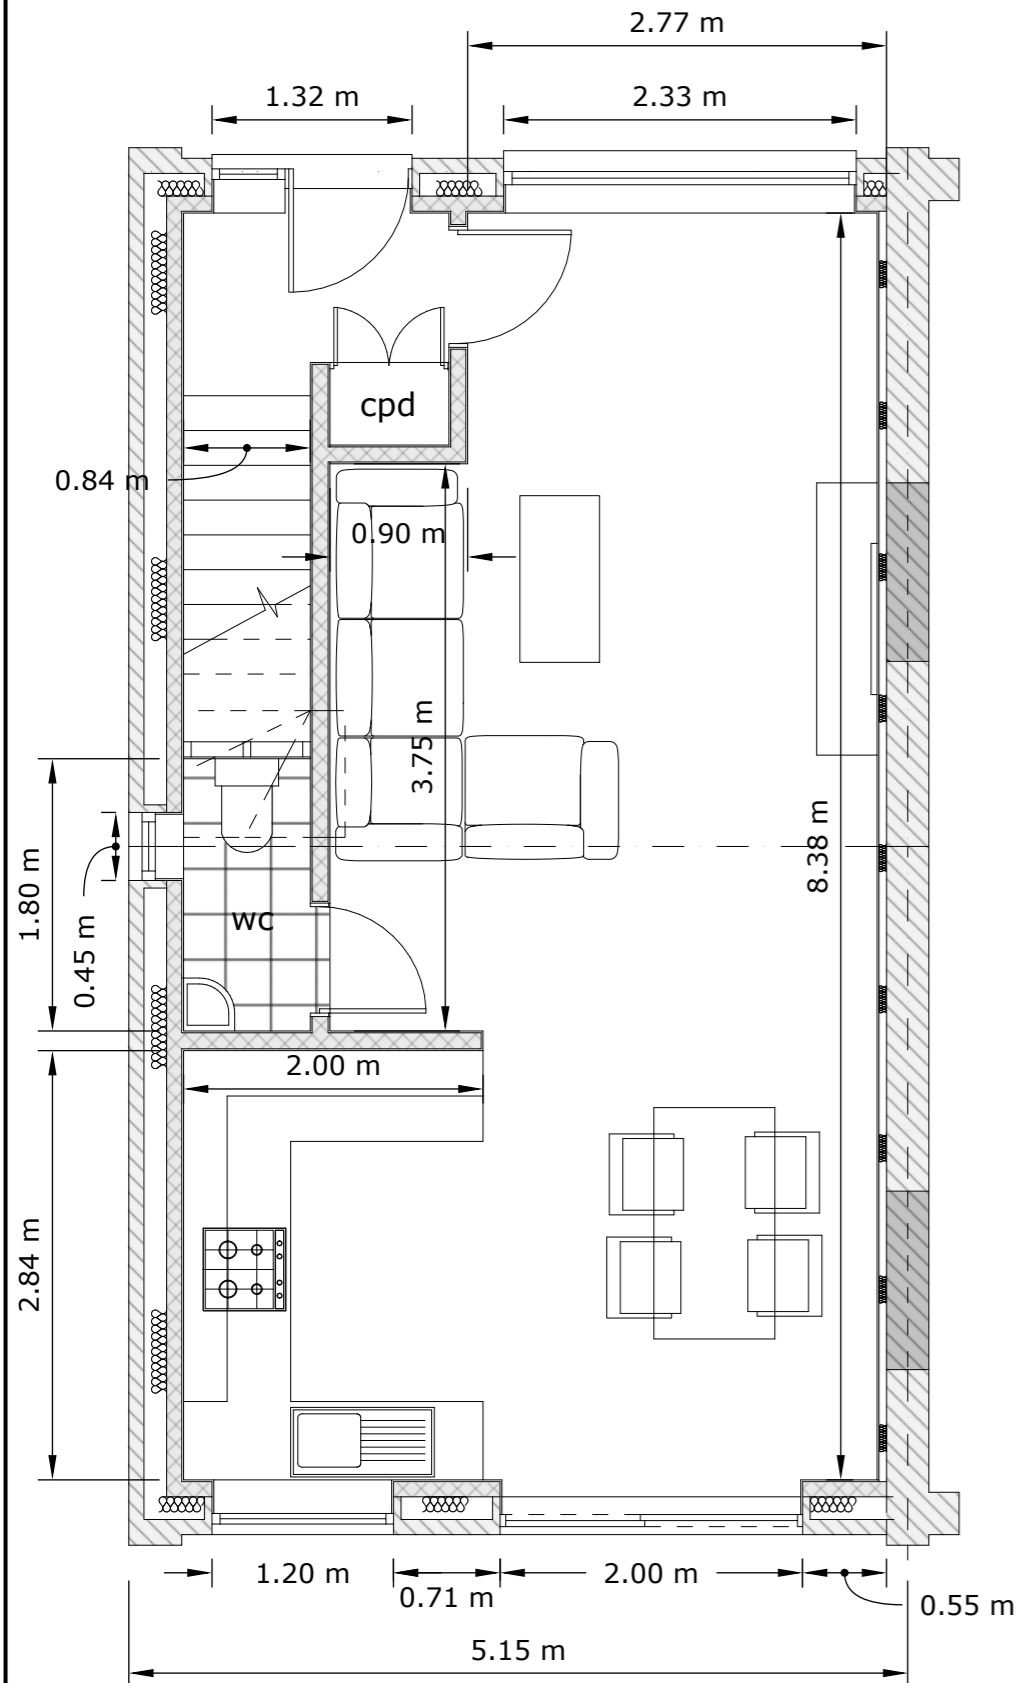

Ensure position of this partition allows min 2m head-height on staircase

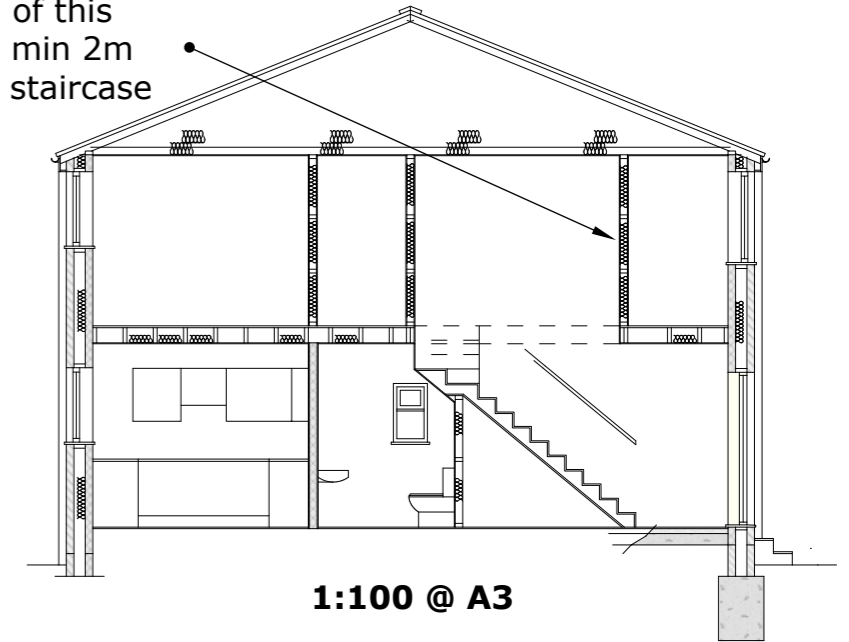

SCALE 1:50 @ A3