



Sheriff Hutton, York Guide Price £335,000

*** WATCH OUR SOCIAL MEDIA REEL NOW *** A rare and exciting opportunity to take over and complete a part converted barn in an idyllic rural setting standing within a plot of 0.34 of an acre located just under half a mile off the main road, less than 2 miles south of Sheriff Hutton, 3 miles from Strensall and around 5.5 miles north of York's outer ring road.

*** GLORIOUS FAR REACHING RURAL VIEWS ***

Follow Stephensons on your favourite social media platforms for exclusive video content, pre-market teasers, off market opportunities and a head start on other house hunters by getting to see many of our new listings before they appear online. Find us by searching for stephensons1871.



Project Overview

Located around 0.3 of a mile off an unadopted track off Sutton Road (serving 2 other properties) Foss Barn stands within a plot of approx. 0.34 of an acre, enjoys glorious far reaching rural views to 3 sides. The proposed dwelling will provide around 1,200 sq ft (111.4 sq m) of living space that will currently comprise of an entrance hall, cloakroom/wc, living room, dining room, principal bedroom with en-suite shower room, 2 further bedrooms and a bathroom.

Site works that we understand to have been carried out to date include the drains run and soakaway, concrete ground floor slab, cavity walls above DPC level and the blockwork for internal walls. It should also be noted that the following materials (wooden windows, roof trusses and a water treatment plant) are available to purchase from the developer. A detailed breakdown of what works have been completed to date, Building Control sign offs and an itemised completion schedule are available from the selling agent upon request.

Please also note that all of the images are currently computer generated and for illustration purposes only.

Planning Overview

Planning permission was approved by North Yorkshire Council on 20th December 2024 for the change of use of an agricultural building to create a 3 bedroom dwelling (Use Class C3) with associated parking.

Application No: ZE24/07478/GPAGB

An electronic copy of the approved plans are available from the selling agent upon request or they can be viewed online through North Yorkshire Council's open access portal or by copying and pasting the following link:

<https://planningregister.ryedale.gov.uk/caonline-applications/applicationDetails.do?activeTab=externalDocuments&keyVal=SLK3ILN009700>

Please also note that the proposed development is liable under the Community Infrastructure Levy Charging Schedule. Details of the charging schedule are available on the council website at www.northyorks.gov.uk

Tenure

Freehold

Services/Utilities

Electricity and water connections are believed to be available within 25m of the barn

Broadband Coverage

*Download speeds vary by broadband providers so please check with them before purchasing.

EPC Rating

New Build - Rate Not Available Yet

Council Tax

North Yorkshire Council

Agent's Note

Please note that a number of the photos within this listing are CGI's and the measurements on the floor plan have been taken from the developer's working drawings and therefore offered purely as an approximate guide.

Viewings


Strictly via the selling agent - Stephensons Estate Agents, Easingwold

Directions

From Strensall, via Sheriff Hutton Road, continue for approx. 2.5 miles before turning left into Sutton Road followed by your 1st right and continue for around .3 of mile where the barn will be on your left hand side.


We also recommend using the what3words app to find the barn, just type in (items.couches.woodstove) and follow the directions.



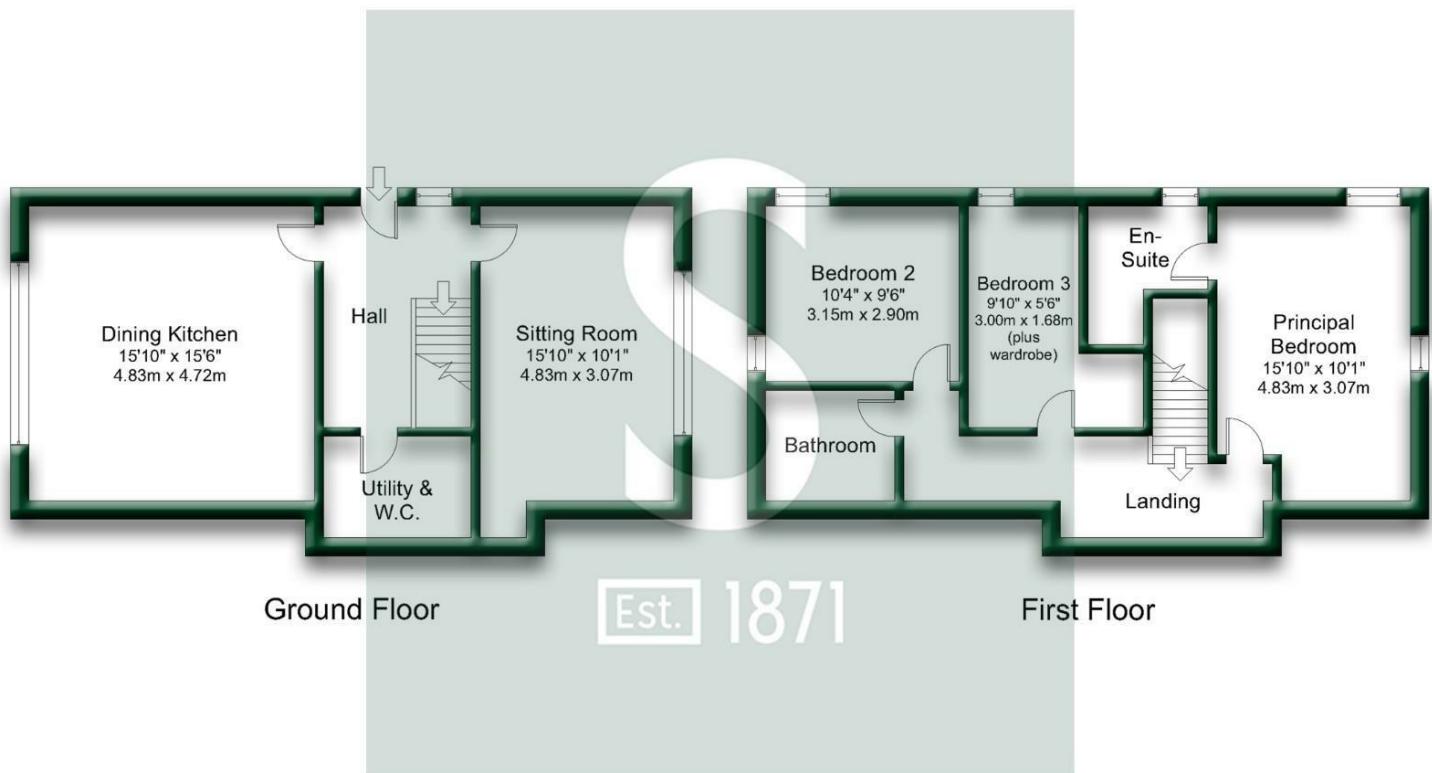

Gross internal floor area (approx.): 111.4 sq m (1,200 sq ft)

Please note that measurements and floor area have been taken off the original working drawings Not to Scale.
and are offered purely as a guide only and may be subject to alteration during the build process. Copyright © Apex Plans.

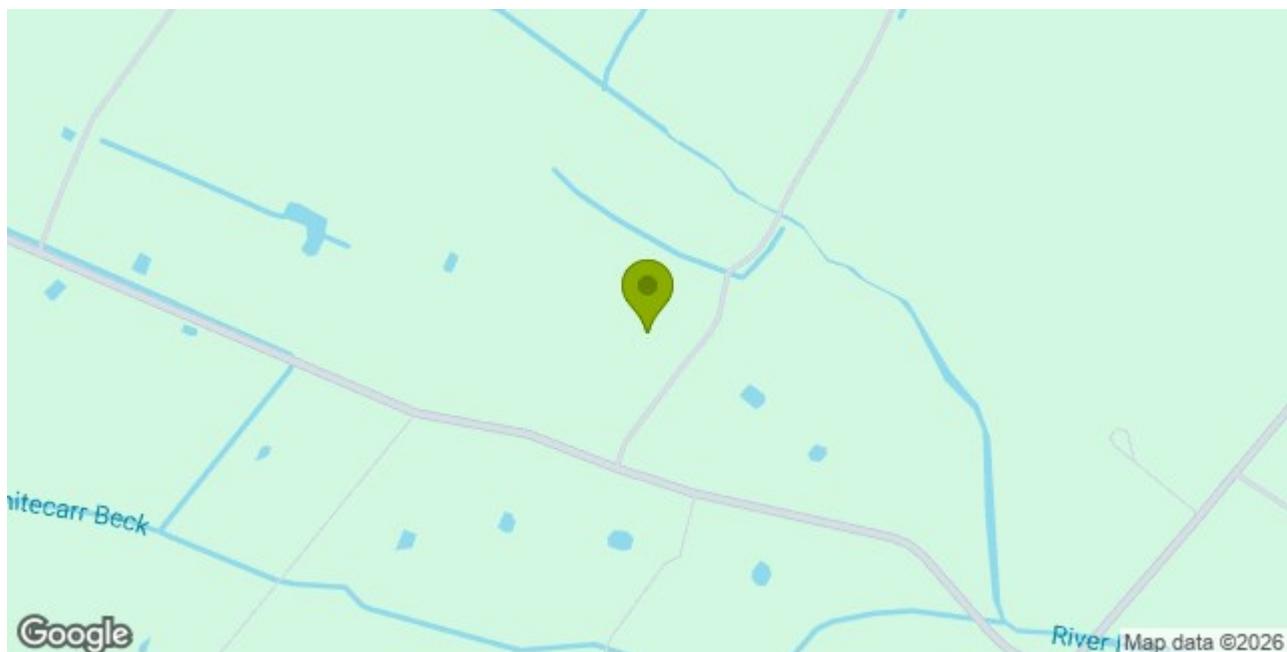

Stephensons

York	01904 625533
Knaresborough	01423 867700
Selby	01757 706707
Boroughbridge	01423 324324
Easingwold	01347 821145
York Auction Centre	01904 489731
Haxby	01904 809900

Partners

J F Stephenson MA (cantab) FRICS FAAV
I E Reynolds BSc (Est Man) FRICS
R E F Stephenson BSc (Est Man) MRICS FAAV
N J C Kay BA (Hons) pg dip MRICS
O J Newby MNAEA
J E Reynolds BA (Hons) MRICS
R L Cordingley BSc FRICS FAAV
J C Drewniak BA (Hons)

Associates

N Lawrence

