



Suite F4, Kings Court, York £16,350 P.A

- Situated within an attractive Grade II listed property.
- Located on one of York's most iconic streets.
- 100% small business rates relief may be available
- Rent inclusive of service charge
- Net Internal Area - 69 sq.m (743 sq.ft).



DESCRIPTION

This grade II listed property comprises a 3 storey brick built building dating from c.16th century. The property benefits from sash windows, security alarm and door entry system, gas central heating, good kitchen and W.C facilities and telephone/data points.

Net Internal Area - 69 sq.m (743 sq.ft).

LOCATION

Positioned at the top of York's historic Shambles, this office suite offers a unique opportunity to establish your business in one of the city's most iconic locations. Shambles is internationally recognised, being one of the best-preserved medieval streets in Europe.

Excellent transport links and a number of car parks are accessible within a short-walk of the property.

SERVICES

The office suite benefits from mains electricity, which is re-charged according to the floor area occupied.

LEASE TERMS

The office suite is offered by way of a new lease for a minimum of 3 years. The rent is inclusive of the building service charge, which includes the gas central heating.

RATEABLE VALUE

Rateable Value: £11,250.

The premises may qualify for Small Business Rate Relief which may give 100% relief, subject to qualification.

ENERGY PERFORMANCE CERTIFICATE

The property has an energy performance asset rating of D 84. A full copy of the certificate is available upon request

VIEWINGS

Viewings strictly by appointment with the sole letting agent - contact Stephenson's Estate Agents (Commercial & Development) - 01904 625533.

COSTS


The incoming tenant is to be responsible for a contribution to the landlord's costs in respect of the lease at £1,250.

VALUE ADDED TAX


All figures quoted are exclusive of VAT.



Kings Court, York, YO1 7LD

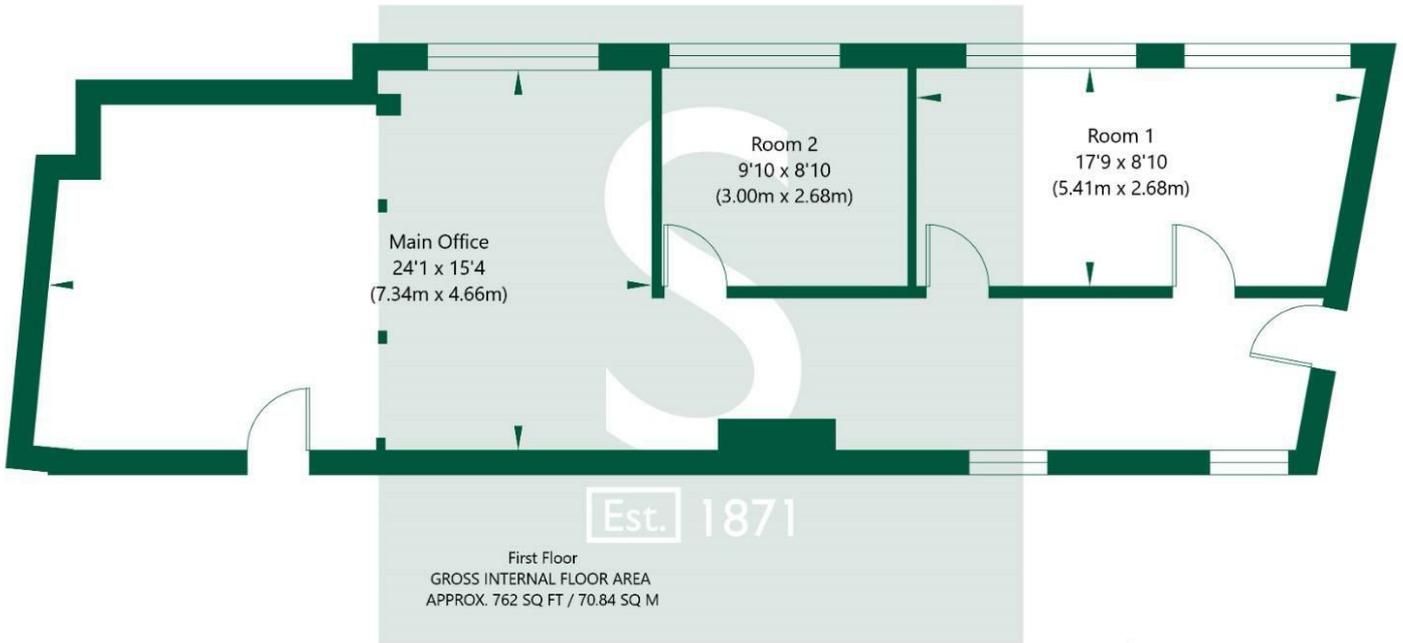

NOT TO SCALE - FOR ILLUSTRATIVE PURPOSES ONLY
 APPROXIMATE GROSS INTERNAL FLOOR AREA 762 SQ FT / 70.84 SQ M
 All measurements and fixtures including doors and windows are approximate and should be independently verified.
 www.exposurepropertymarketing.com © 2024

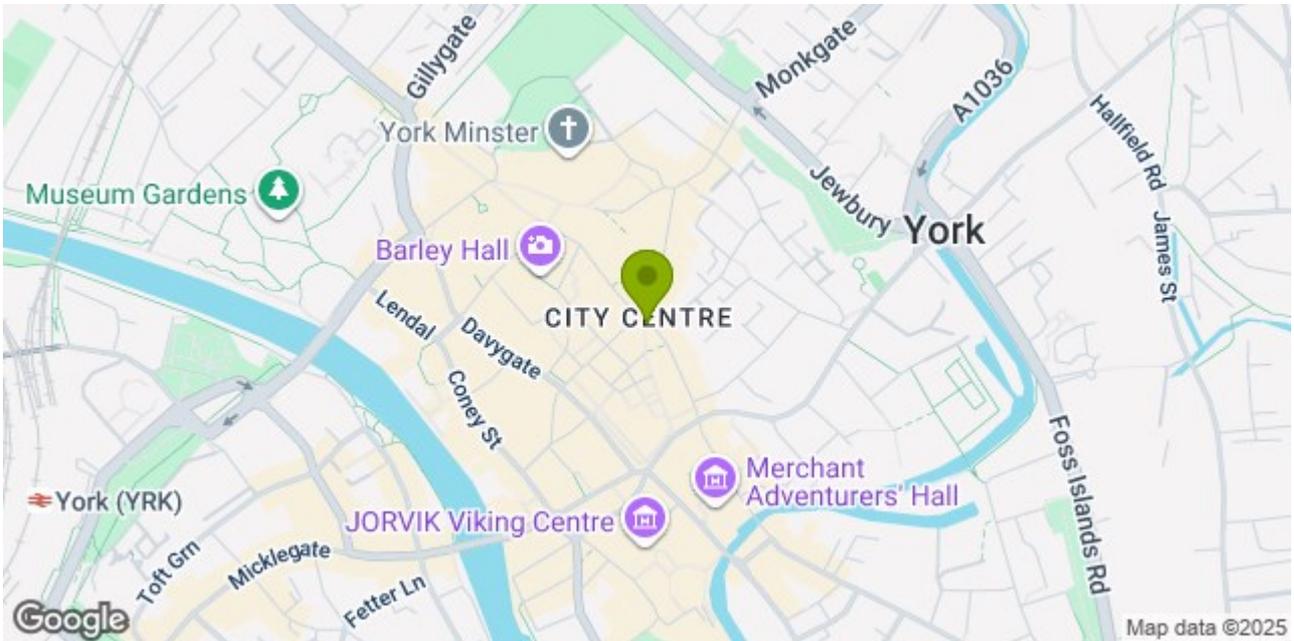

Stephensons

York	01904 625533
Knaresborough	01423 867700
Selby	01757 706707
Boroughbridge	01423 324324
Easingwold	01347 821145
York Auction Centre	01904 489731
Haxby	01904 809900

Partners

J F Stephenson MA (cantab) FRICS FAAV
 I E Reynolds BSc (Est Man) FRICS
 R E F Stephenson BSc (Est Man) MRICS FAAV
 N J C Kay BA (Hons) pg dip MRICS
 O J Newby MNAEA
 J E Reynolds BA (Hons) MRICS
 R L Cordingley BSc FRICS FAAV
 J C Drewniak BA (Hons)

Associates

N Lawrence

