



Buttacre Lane, Askham Richard, York

Offers Over £365,000

Stephensons
estate agents & chartered surveyors

S

Buttacre Lane,
York YO23 3PE

Est. 1871

Offers Over £365,000

A charming detached cottage having been extensively modernised and improved with open countryside views, set on a quiet country lane in this sought-after village west of York.

Bordering open countryside, a delightful detached former blacksmiths cottage, brimming with character and charm, enjoying uninterrupted views. Tucked away on a peaceful country lane on the edge of the highly regarded village of Askham Richard, near York, this enchanting home offers flexible accommodation arranged over two floors.

Steeped in history, The Old Smithy is believed to have been converted from the village blacksmith's workshop into a private residence in the 1950s. Today, the property has been beautifully renovated retaining much of its original character while providing a comfortable and welcoming home, with a gross internal area in excess of 1,100 sq ft, ideal for professional couples or those looking to downsize to countryside living.

The ground floor comprises a spacious sitting room with beautiful feature fireplace, a modern cottage-style kitchen with integrated appliances, alongside a dining room/ground floor bedroom and a well-appointed shower room/utility. Upstairs, there is the option of two/three bedrooms, with the larger bedroom allowing for an additional third bedroom or perfect dressing room. All upstairs bedrooms are served by a



Tenure: Freehold
Broadband Coverage: Up to 1000* Mbps
download speed
EPC Rating: C - 70
Council Tax: D - City of York
Current Planning Permission: No current
planning permissions.

Imagery Disclaimer: Some photographs and
videos within these sales particulars may have
been digitally enhanced or edited for marketing
purposes. They are intended to provide a general
representation of the property and should not
be relied upon as an exact depiction.

*Broadband speeds are predicted based on the
address entered. You should check with
broadband suppliers in your area to confirm your
maximum speed available.



stunning recently improved shower room.

Externally, the property boasts an attractive frontage with a dwarf brick wall and raised planted borders. To the side, a newly laid stone sun terrace providing the perfect spot to enjoy the rural outlook, while to the rear lies a charming walled and gravelled courtyard. On-street parking is available to the front along the quiet Buttacre Lane.

Rarely do properties of such historic significance come to market in this picturesque village. The Old Smithy offers a unique opportunity to acquire a piece of Askham Richard's heritage, available with vacant possession.



Partners:


J F Stephenson MA (Cantab) FRICS FAAV
I E Reynolds BSc (Est Man) FRICS
R E F Stephenson BSc (Est Man) MRICS FAAV
N J C Kay BA (Hons) pg. dip MRICS
O J Newby FNAEA
J E Reynolds BA (Hons) MRICS
R L Cordingley BSc FRICS FAAV
J C Drewniak BA (Hons)
E G Newby MRICS
T Brooks MNAEA

Associate Partners:

N Lawrence
I Jarvis MNAEA

York: 01904 625533
Boroughbridge: 01423 324324
Easingwold: 01347 821145
Selby: 01757 706707
Haxby: 01904 809900

Buttacre Lane, Askham Richard, York, YO23 3PE

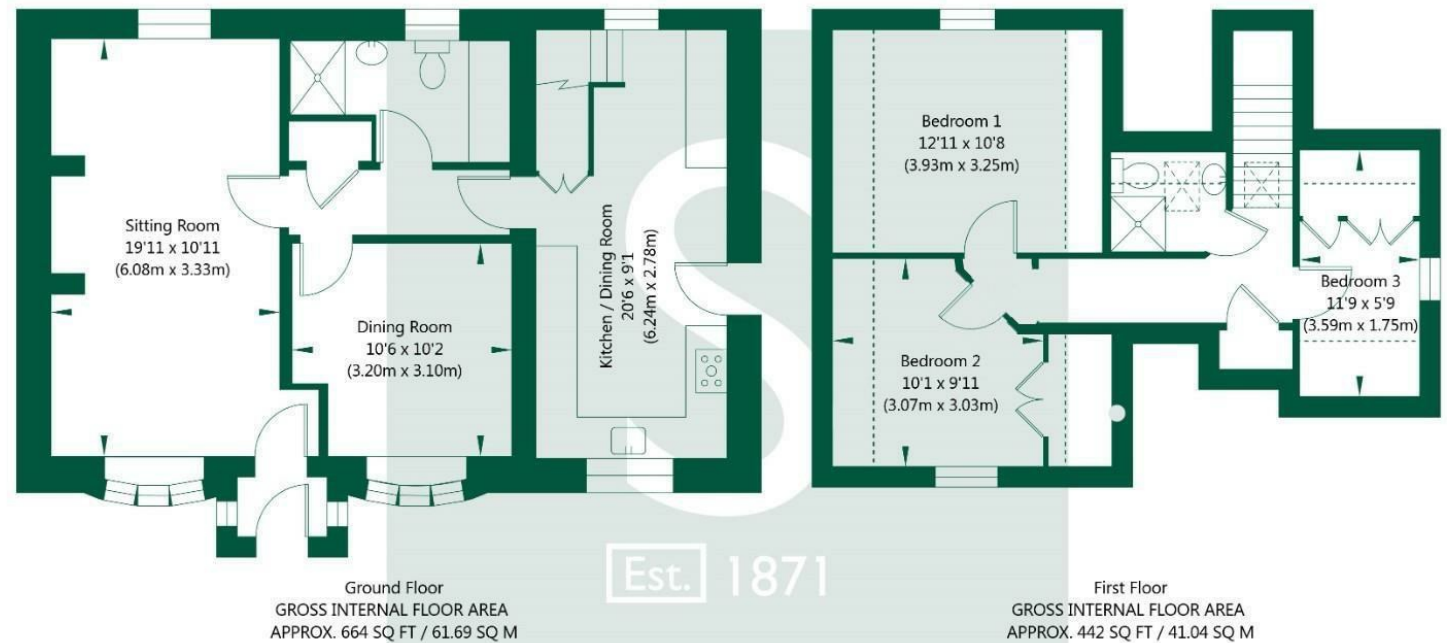

NOT TO SCALE - FOR ILLUSTRATIVE PURPOSES ONLY
APPROXIMATE GROSS INTERNAL FLOOR AREA 1106 SQ FT / 102.73 SQ M
All measurements and fixtures including doors and windows are approximate and should be independently verified.
www.exposurepropertymarketing.com © 2025

