

18

Chichester Crescent, Newquay, TR7 2LD

david ball
| LUXURY COLLECTION |



David Ball Luxury Collection is proud to be delighted to offer this individual 1,851 sq. ft. family home, perfectly positioned above the picturesque banks of the Gannel Tidal Estuary. Boasting a generously sized enclosed rear garden, two charming timber-framed summerhouses, and breathtaking, unobstructed waterside views, this property offers a unique blend of tranquility and style. Early viewing is highly recommended

Freehold

Key Features

- Breathtaking Estuary Views
- Impressive Principal Bedroom Suite
- Bespoke Fitted Kitchen/Breakfast Room
- Solar Panels with feed in tariff
- Potential to Extend or Re-develop To A Four Bedroom House Subject to all Planning Permission or Building Consent
- Two Versatile Timber Frame Studios
- Off-street Parking & Enclosed Rear Garden
- Early Viewing is Highly Recommended



The Property

Located in the highly desirable Chichester Crescent area of Newquay, surrounded by similar stylish properties, this generously proportioned family home offers versatile living spaces

You enter through an inviting entrance vestibule into a welcoming hallway that leads to the spacious family lounge, featuring a charming log burner. Wooden bi-fold louvered doors connect the lounge to the dining room, creating a seamless flow between the two spaces. The dining room and lounge both provide access to a bespoke fitted kitchen, complete with a walk-in larder. This area is bathed in natural light thanks to stunning floor-to-ceiling windows and doors that open onto the enclosed rear garden. Completing the ground floor are two double bedrooms and a modern shower/wet room.

The first floor boasts an impressive principal bedroom suite, flooded with natural light from dual aspect windows and a striking porthole window that perfectly frames the wildlife-rich Gannel Tidal Estuary. This luxurious retreat includes a dressing area, a cozy seating or study nook ideal for reading or soaking in the breathtaking views, and a lavish bathroom featuring a walk-in waterfall shower, a freestanding slipper bath, and a floor-mounted mixer tap.





Externally

Externally to the Front This charming coastal home is nestled within a beautifully landscaped front garden, featuring mature palms, pampas grass, and low-maintenance gravel beds, all framed by a traditional stone wall.

Externally to the Rear The expansive rear garden is a true highlight of this property, offering a harmonious blend of practicality and natural beauty. An elevated terrace, complete with artificial grass and a rustic picnic table, provides the perfect spot to relax and soak in the panoramic views of rolling countryside and the Gannel Tidal Estuary. Below the terrace, the garden is thoughtfully arranged into multiple zones, including two charming timber-framed summerhouses that offer versatile spaces for work, leisure, or storage. Mature trees, shrubs, and carefully maintained landscaping create a sense of privacy and tranquility, making this outdoor space ideal for both entertaining and peaceful reflection.






The Location



18 Chichester Crescent enjoys a fantastic elevated position overlooking the picturesque River Gannel tidal estuary, which flows gracefully towards Crantock Beach and the surrounding countryside. The property is ideally located within walking distance of Newquay town center, accessible via a scenic route through the local boating lake and Trenance Gardens.

Newquay's renowned array of stunning beaches is just a short distance away, offering endless opportunities for relaxation and recreation. For transport links, Newquay International Airport is conveniently located within 7 miles, and the local train station is just 2 miles away. Additionally, the property is within walking distance of a local bus route, providing easy access to Cornwall's charming villages and vibrant towns.

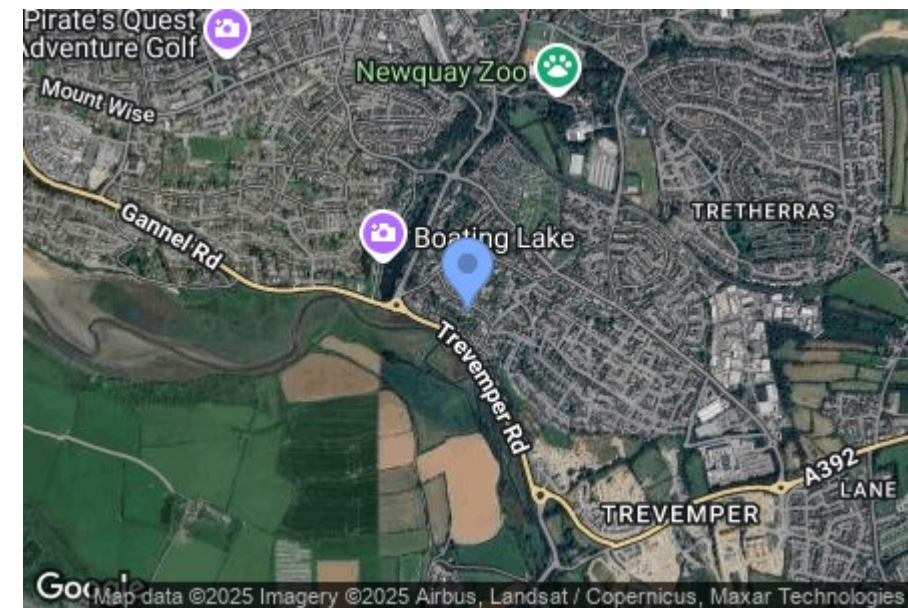


Chichester Crescent, Newquay, TR7

Approximate Area = 1851 sq ft / 171.9 sq m
Limited Use Area(s) = 61 sq ft / 5.6 sq m
Garage = 519 sq ft / 48.2 sq m
Outbuildings = 270 sq ft / 25 sq m
Total = 2701 sq ft / 250.7 sq m
For identification only - Not to scale

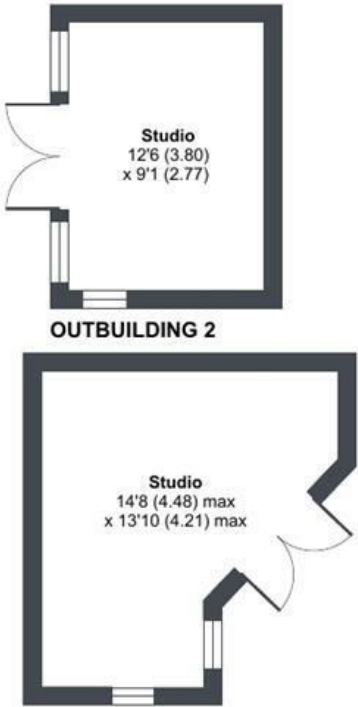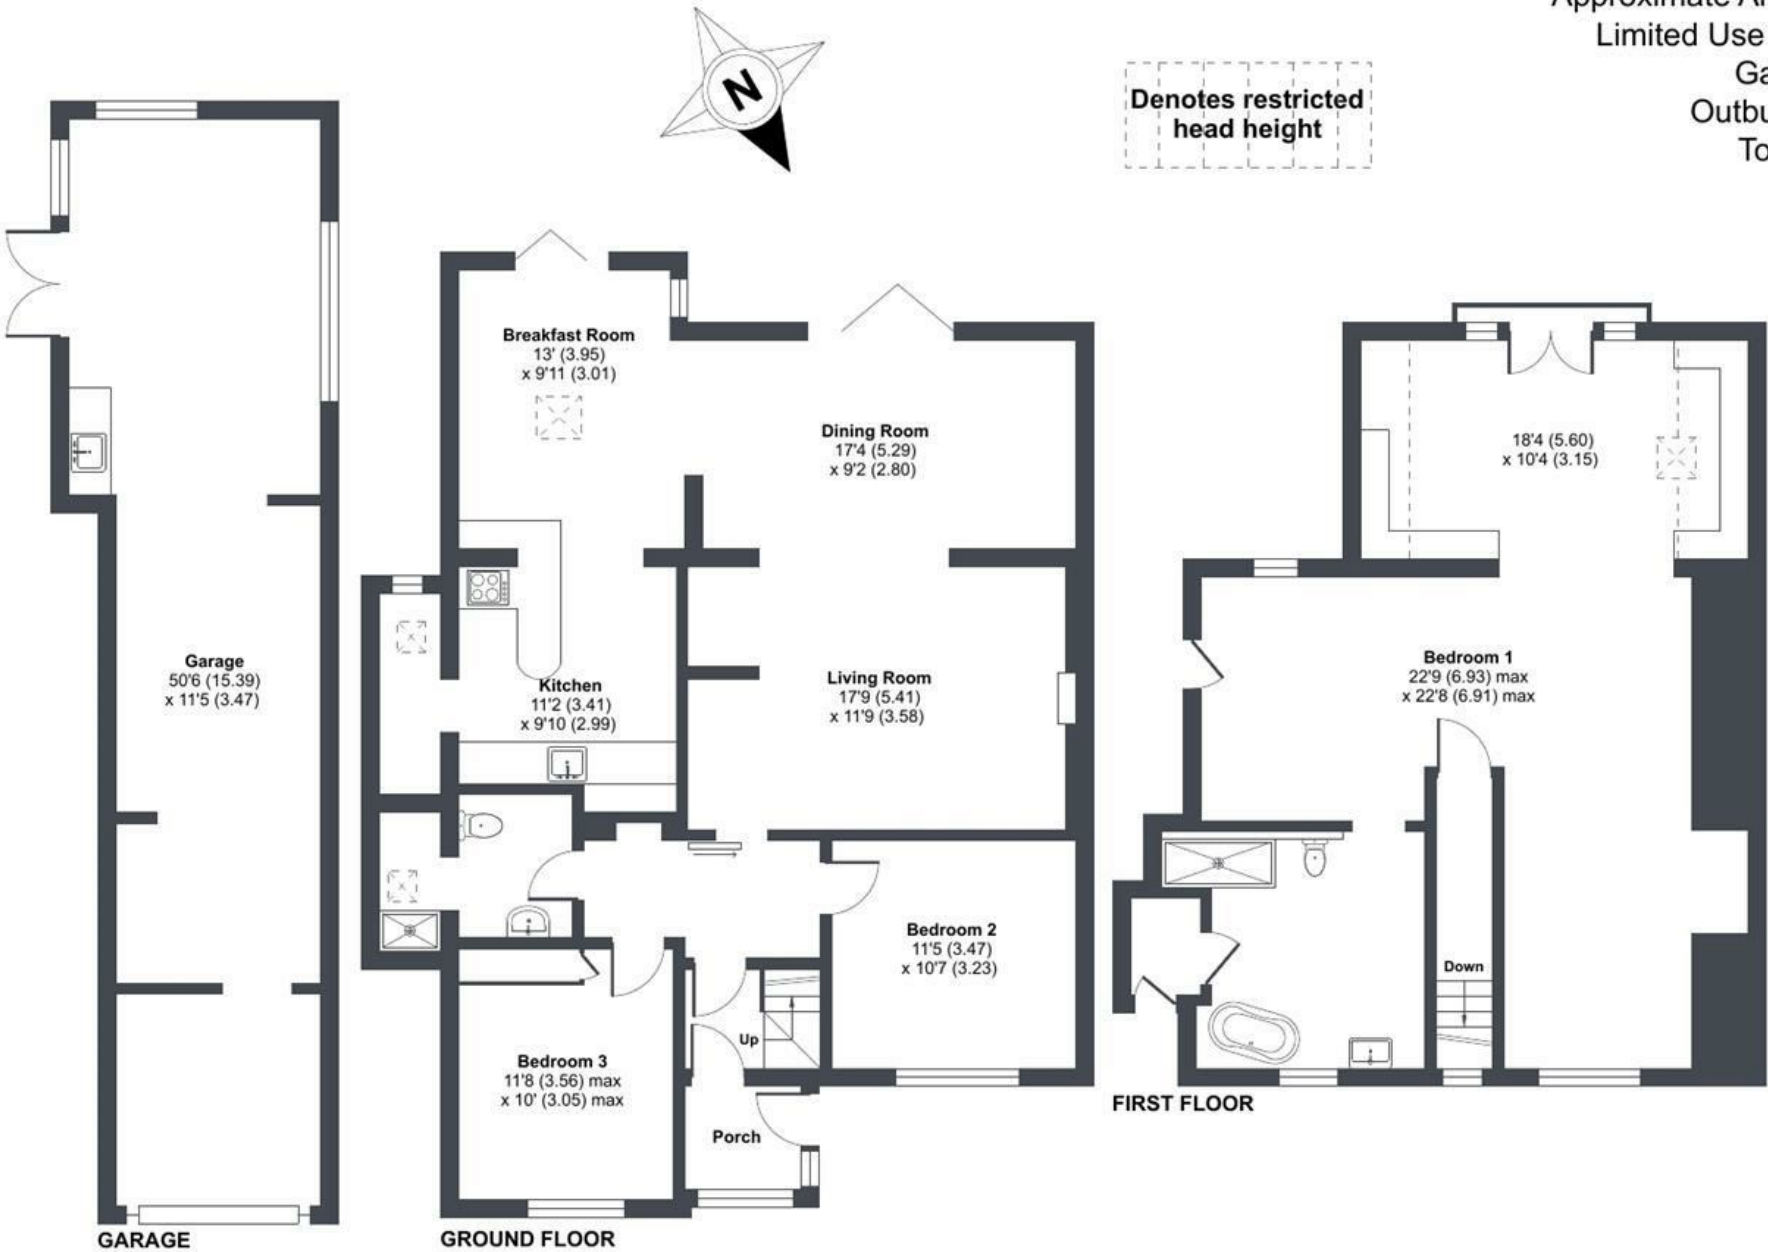

Energy Efficiency Rating		Current	Potential
Very energy efficient - lower running costs			
(92 plus) A			
(81-91) B			
(69-80) C			
(55-68) D			
(39-54) E			
(21-38) F			
(1-20) G			
Not energy efficient - higher running costs			
England & Wales		79	74
EU Directive 2002/91/EC			

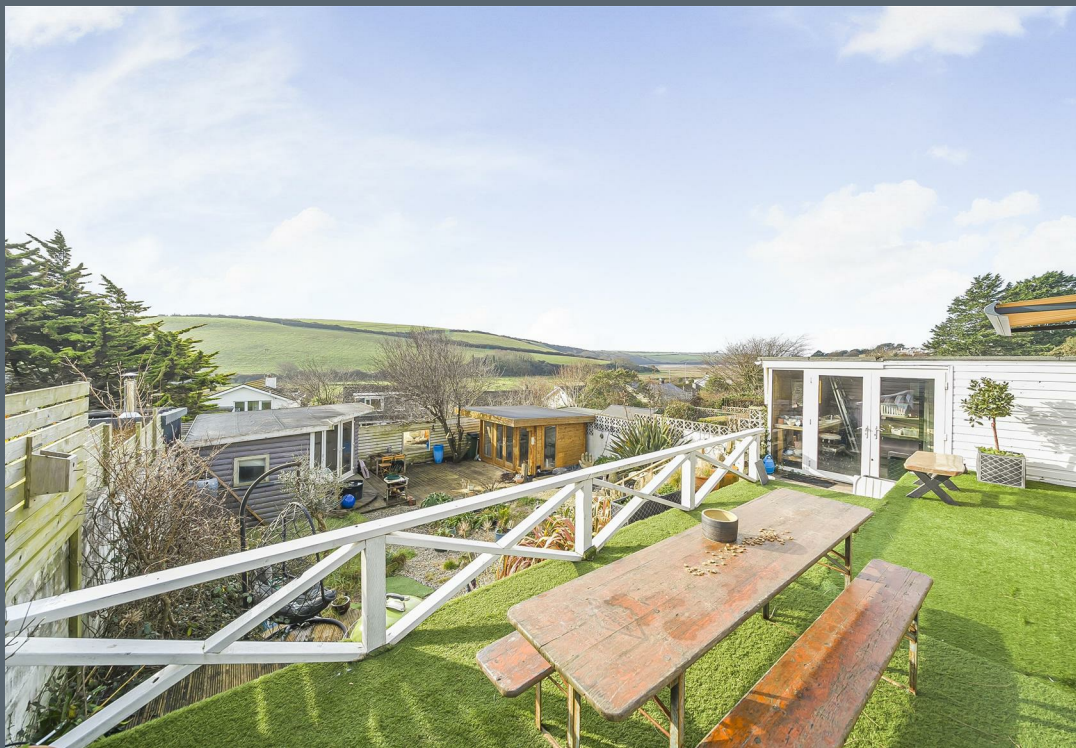



david ball | LUXURY COLLECTION

01637 850850
www.davidball-luxury.co.uk



e:sales@dbs.estate
34 East Street, Newquay, Cornwall TR7 1BH

1. Particulars: these particulars are not an offer or contract nor part of one. You should not rely on statements by David Ball Agencies (DBA) in the particulars or by word of mouth or in writing as being factually accurate about the property, its condition or value. Neither DBA nor any joint agent has any authority to make any representation about the property or development and accordingly any information given is entirely without responsibility in the part of the agents, sellers or lessors. 2. Images paragraphs and other information; any computer generated images, plans, drawings, accommodation schedules, specifications details or other information provided about the property ("information") are indicative only. Any such information may change at any time and must not be relied upon as being factually accurate about the property. Any photographs are indicative of the quality and style of the development and location and do not represent the actual fitting and furnishing at this development. 3. Regulations; any reference to alterations to the property or use of any part of the development is not a statement that any necessary planning, building regulations or other consents has been obtained. These matter must be verified by an intending purchaser. 4. Fixtures and fittings; supplied services and