



105, Trerice Drive, Newquay, TR7 2TE

david ball
Agencies

Situated in a sought after location at the end of a Cul-De-Sac occupying a level plot. The versatile 1352 SQFT accommodation currently comprises of a open plan lounge dining room, kitchen, three bedrooms, family bathroom and WC. The bungalow also offers a covered side entrance porch and garage. Externally the bungalow offers gardens to three sides a pond and driveway park for three cars. Early early viewings highly recommended.

Guide Price £399,950 Freehold

Key Features

- Detached Bungalow
- Generous Level Corner Plot
- Sought After Location
- GAs Central Heating
- Cul - De- Sac Postion
- Garage & Driveway Parking
- Three Double Bedrooms
- Early Viewing Highly Recommended

Location

The Tretherras neighbourhood is in high demand thanks to its convenient location near the town center and beaches. Residents have access to various shortcuts winding through the area, often tracing peaceful streams that eventually join the picturesque River Gannel.

On offer is an array of recreational facilities within just 750m of the property, including the renowned Newquay Zoo, WaterWorld Leisure Centre, Heron Tennis Centre, and Concrete Waves Skatepark. Additionally, residents can enjoy the well-maintained Trenance Gardens and the popular Boating Lake, along with other amenities. In close proximity, some of Newquay's finest schools are located, including the highly sought-after and frequently oversubscribed Newquay Tretherras secondary school.

Entrance Porch

Fully double glazed with a door to the side entrance and a double glazed door providing access into the entrance hall. Polycarbonate roof

Entrance Hall

Double glazed door to the entrance porch. Radiator. Storage cupboard.





Lounge Dining Room

Dual aspect double glazed windows. Radiator. Opening into

Kitchen

Double glazed window to the front elevation. A fitted kitchen with a range of base, wall and drawer units with roll top work surfaces over. Inset stainless one and quarter steel sink unit with mixer tap. Integrated electric oven four ring electric hob over with extractor hood over. Obscure double glazed door to the side elevation.

Side Entrance Porch

Dual aspect double glazed doors. Skylight. Obscure single glazed door to the garage.

Bedroom One

Double glazed window to the rear elevation. Radiator.

Bedroom Two

Double glazed window to the front elevation. Radiator.

Bedroom Three

Double glazed window to the rear elevation. Radiator.

Bathroom

Obscure double glazed window to the front elevation. Panel bath with mixer tap with shower head. Pedestal wash hand basin. Fully tiled walls. Radiator.

Cloakroom

Obscure double glazed window to the front elevation Low level WC with cistern. Pedestal Wash hand basin. Part tiled walls.

Garage


Single up and over door to the front elevation, Wooden single glazed door to the side elevation. Power connected.

Externally

Driveway providing off street parking the garden then wraps around threes sides mainly laid to lawn with a paved patio and pond with boarders of flowering plants and shrubs.

Trelice Drive, Newquay, TR7

Approximate Area = 1180 sq ft / 109.6 sq m
Garage = 172 sq ft / 15.9 sq m
Total = 1352 sq ft / 125.5 sq m
For identification only - Not to scale

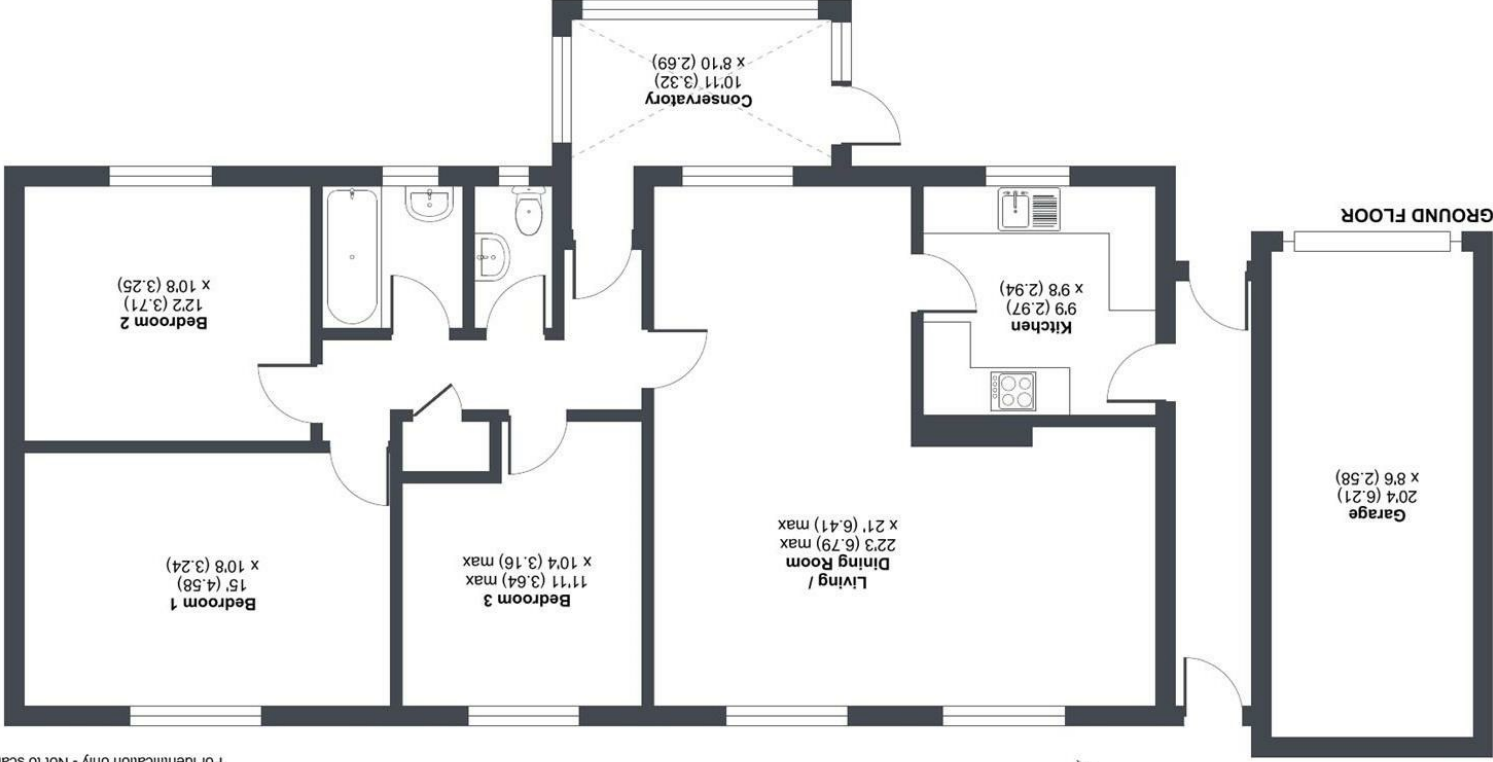

Floor plan produced in accordance with RICS Property Measurement 2nd Edition, incorporating International Property Measurement Standards (IPMS2 Residential). © nchecom 2025. Produced for David Ball Agencies. REF: 1304848

david ball Agencies


01637 850850

www.davidballagencies.co.uk



Connecting People to Property Perfectly

e.sales@dba.estate
34 East Street, Newquay, Cornwall TR7 1BH

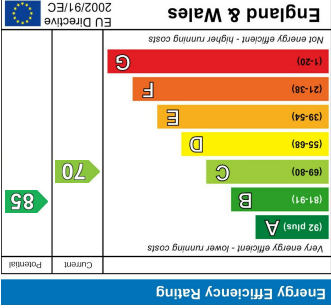

1. Particulars: these particulars are not an offer or contract nor part of one. You should not rely on statements by David Ball Agencies (DBA) in the particulars or by word of mouth or in writing as being factually accurate about the property, its condition or value. Neither DBA nor any joint agent has any authority to make any representation about the property or development and accordingly any information given is entirely without responsibility in the part of the agents, sellers or lessors. 2. Images paragraphs and other information: any computer generated images, plans, drawings, accommodation schedules, specifications details or other information provided about the property ("information") are indicative only. Any such information may change at any time and must not be relied upon as being factually accurate about the property. Any photographs or other consents has been obtained. These matter must be verified by an intending purchaser. 4. Fixtures and fittings: supplied furnishing at this development. 3. Regulations: any reference to alterations to the property or use of any part of the development is not a statement that any necessary planning, building regulations or other consents has been obtained. 5. All dimensions are approximates. services and appliances have not been tested by the vendors agent. Prospective purchasers are advised to make their own enquiries.