



£170,000

Guide Price

Station Road, Marks Tey

Guide Price: £170,000 - £180,000.

This spacious two-bedroom top floor apartment is located in a prime position, within walking distance of Marks Tey Train Station, which offers direct train services into London Liverpool Street. The property has recently benefited from a lease extension, providing peace of mind for long-term ownership. The apartment is also conveniently close to Stane Retail Park, with easy access to the A12 and A120, making it an ideal choice for


commuters and those seeking proximity to local amenities.


Upon entering, there is a porch leading to a welcoming entrance hall with a useful storage cupboard. The spacious lounge and dining area offer plenty of room for relaxation and entertaining. The kitchen features a generous amount of worktop space and cupboard storage, perfect for those who enjoy cooking. The principal bedroom is well-sized, while the second bedroom includes a built-in storage cupboard. The family bathroom is


well-appointed, providing all the essentials for modern living.

Outside, the property benefits from beautifully maintained communal gardens and off-road parking, along with a convenient bin storage area. This apartment offers a blend of comfortable living and excellent commuter links, making it a great option for first-time buyers, investors, or professionals.



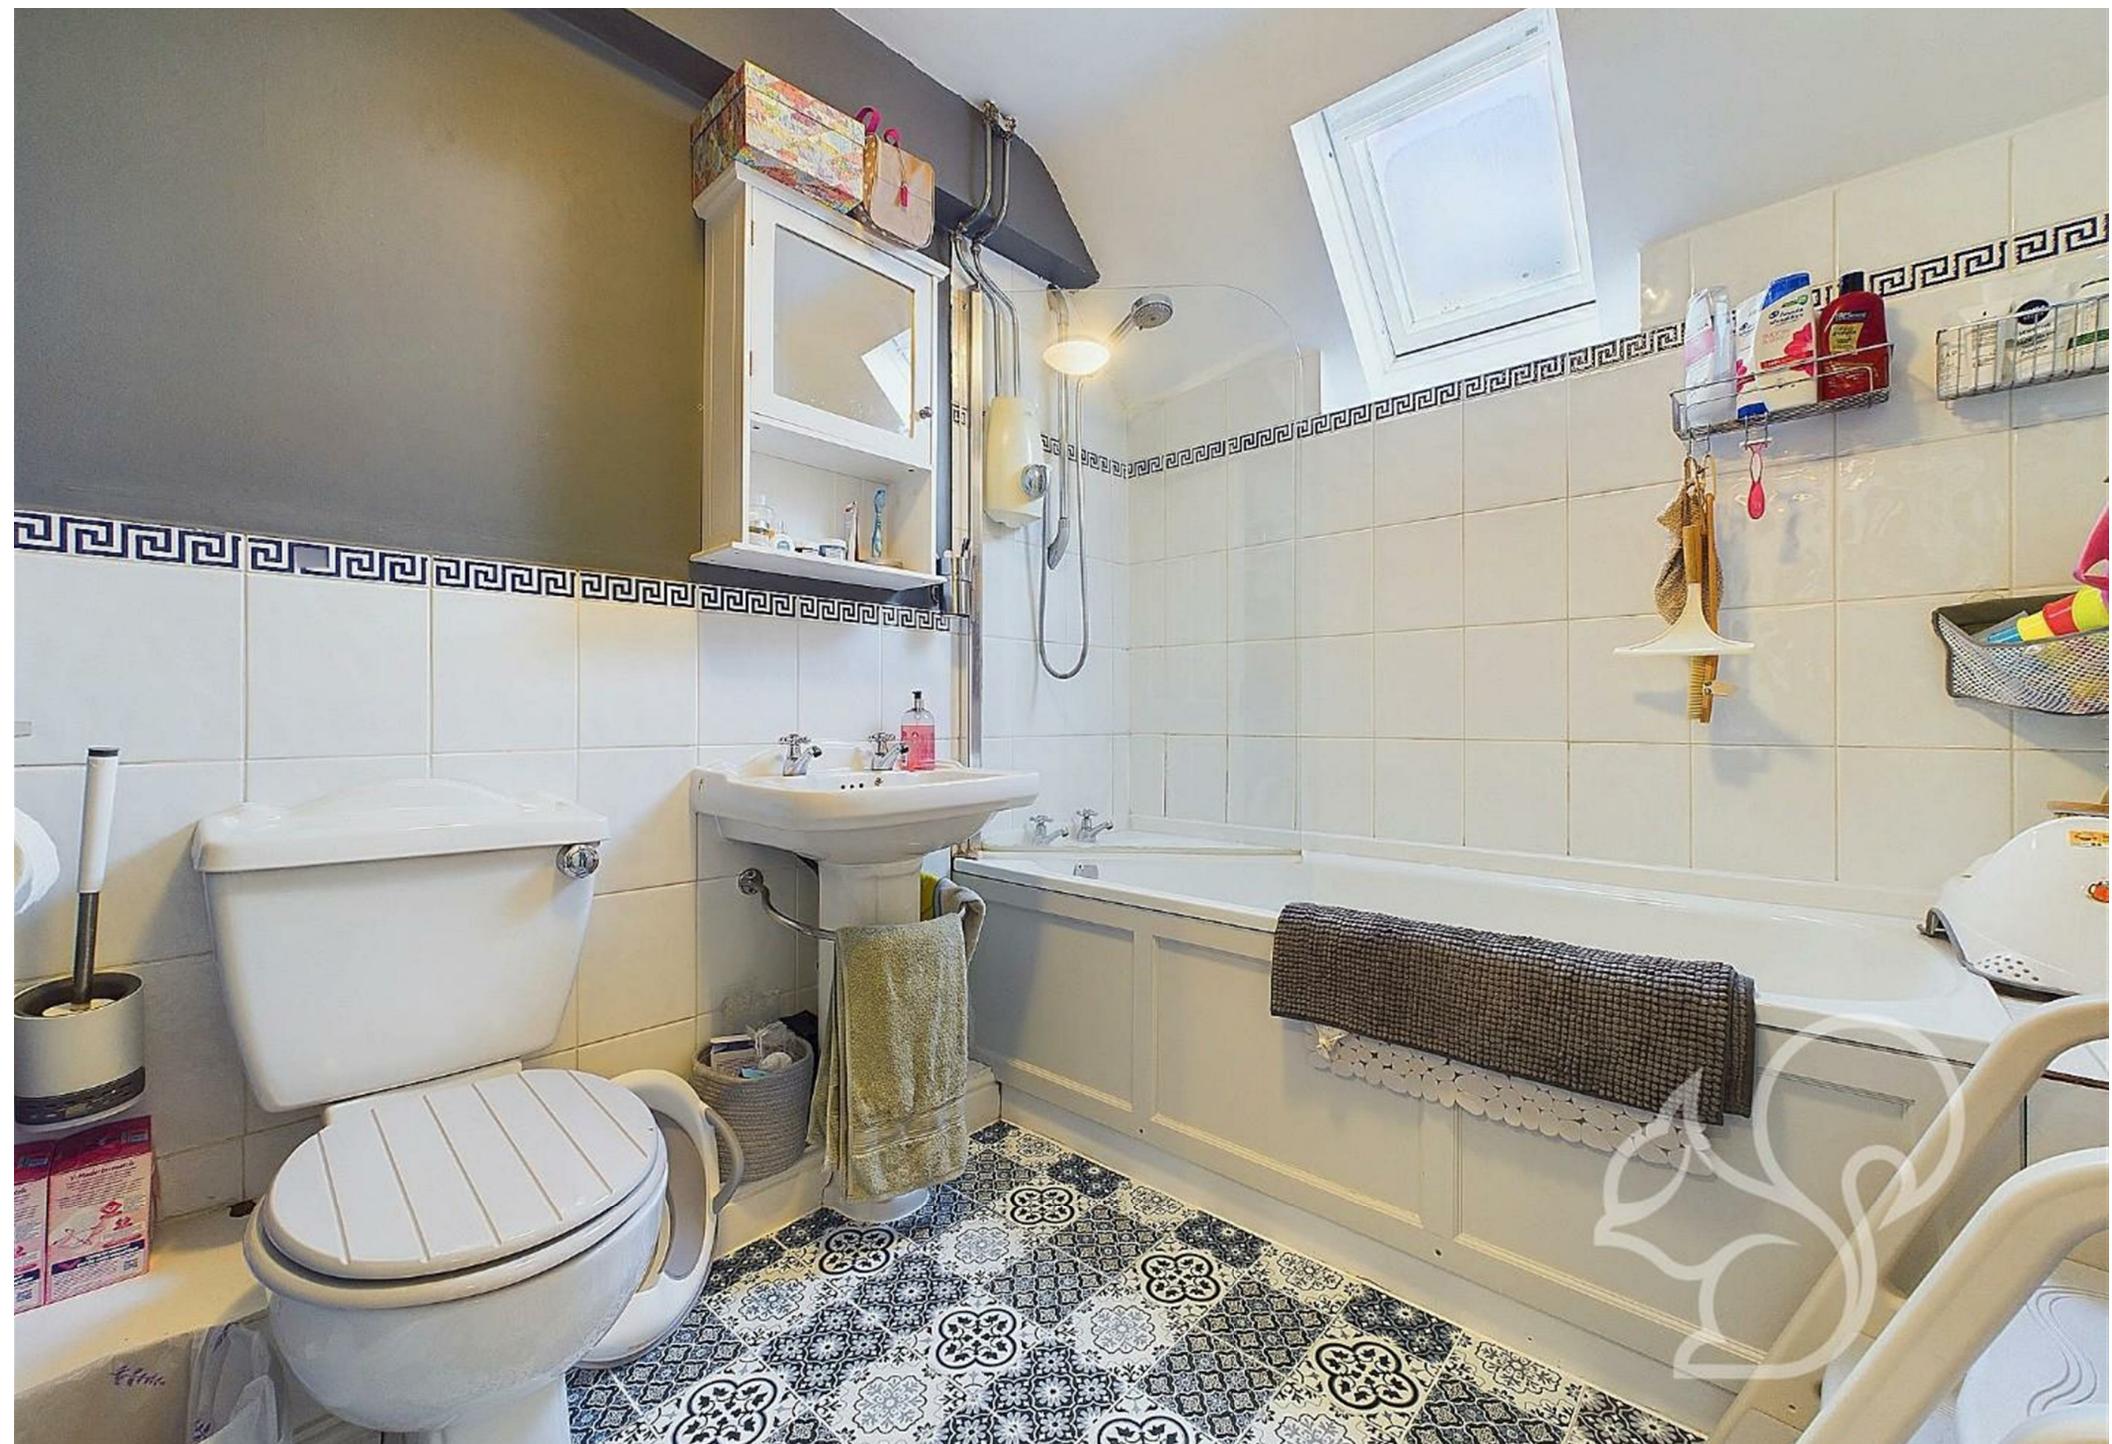

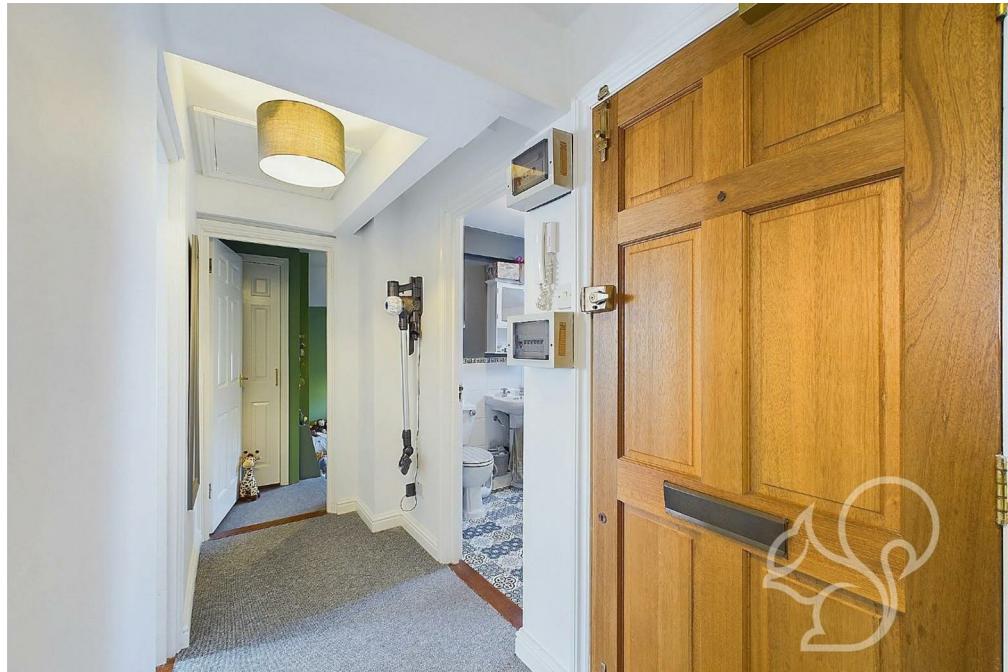

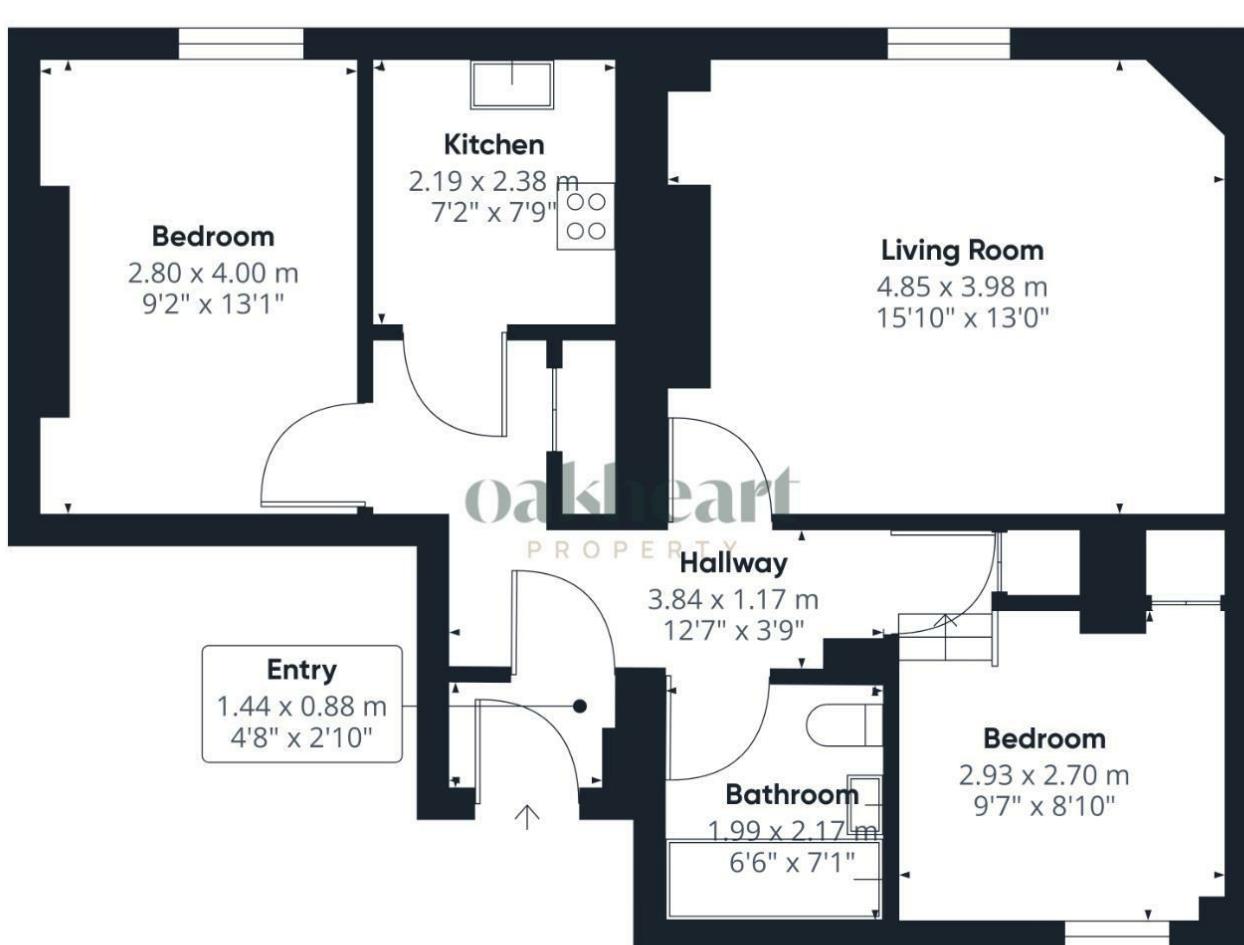


oakheart

Local Authority:
Colchester

Tenure:
Leasehold

Council Tax Band:
C

Energy Efficiency Rating

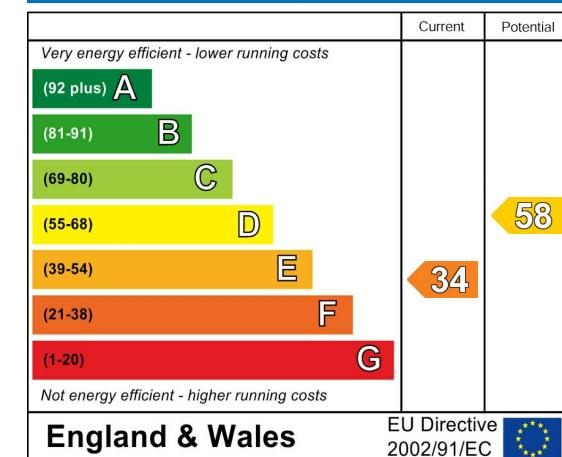

Approximate total area⁽¹⁾
57.62 m²
620.22 ft²

(1) Excluding balconies and terraces

While every attempt has been made to ensure accuracy, all measurements are approximate, not to scale. This floor plan is for illustrative purposes only.

Calculations are based on RICS IPMS 3C standard.

GIRAFFE360

Agents Note: Whilst every care has been taken to prepare these particulars, they are for guidance purposes only. All measurements are approximate and are for general guidance purposes only and whilst every care has been taken to ensure their accuracy, they should not be relied upon.

Oakheart Colchester
01206 803 308
colchester@oakheart.co.uk
2b Cotman Road, Colchester, Essex, CO3 4QJ

oakheart