

oakheart



£130,000

By Auction

Silcock Close, Colchester

Nestled in the desirable Silcock Close area of Colchester, this well-maintained one-bedroom ground-floor maisonette presents an ideal option for both first-time buyers and investors. The accommodation has been thoughtfully cared for, offering a bright, comfortable, and practical living space.


The private front door opens into a light-filled living room,

which leads through to a modern fitted kitchen. A spacious double bedroom and a neatly finished bathroom complete the layout, creating a home that's easy to enjoy and ready to move into.

The property further benefits from its own separate entrance, adding an extra sense of privacy and independence.

Outside, you'll find a rear garden and allocated off-road parking, while double glazing and gas heating provide year-round comfort. Tucked within a peaceful residential setting, the home is perfectly positioned for access to nearby shops, everyday amenities, and excellent transport connections into Colchester town centre and beyond.



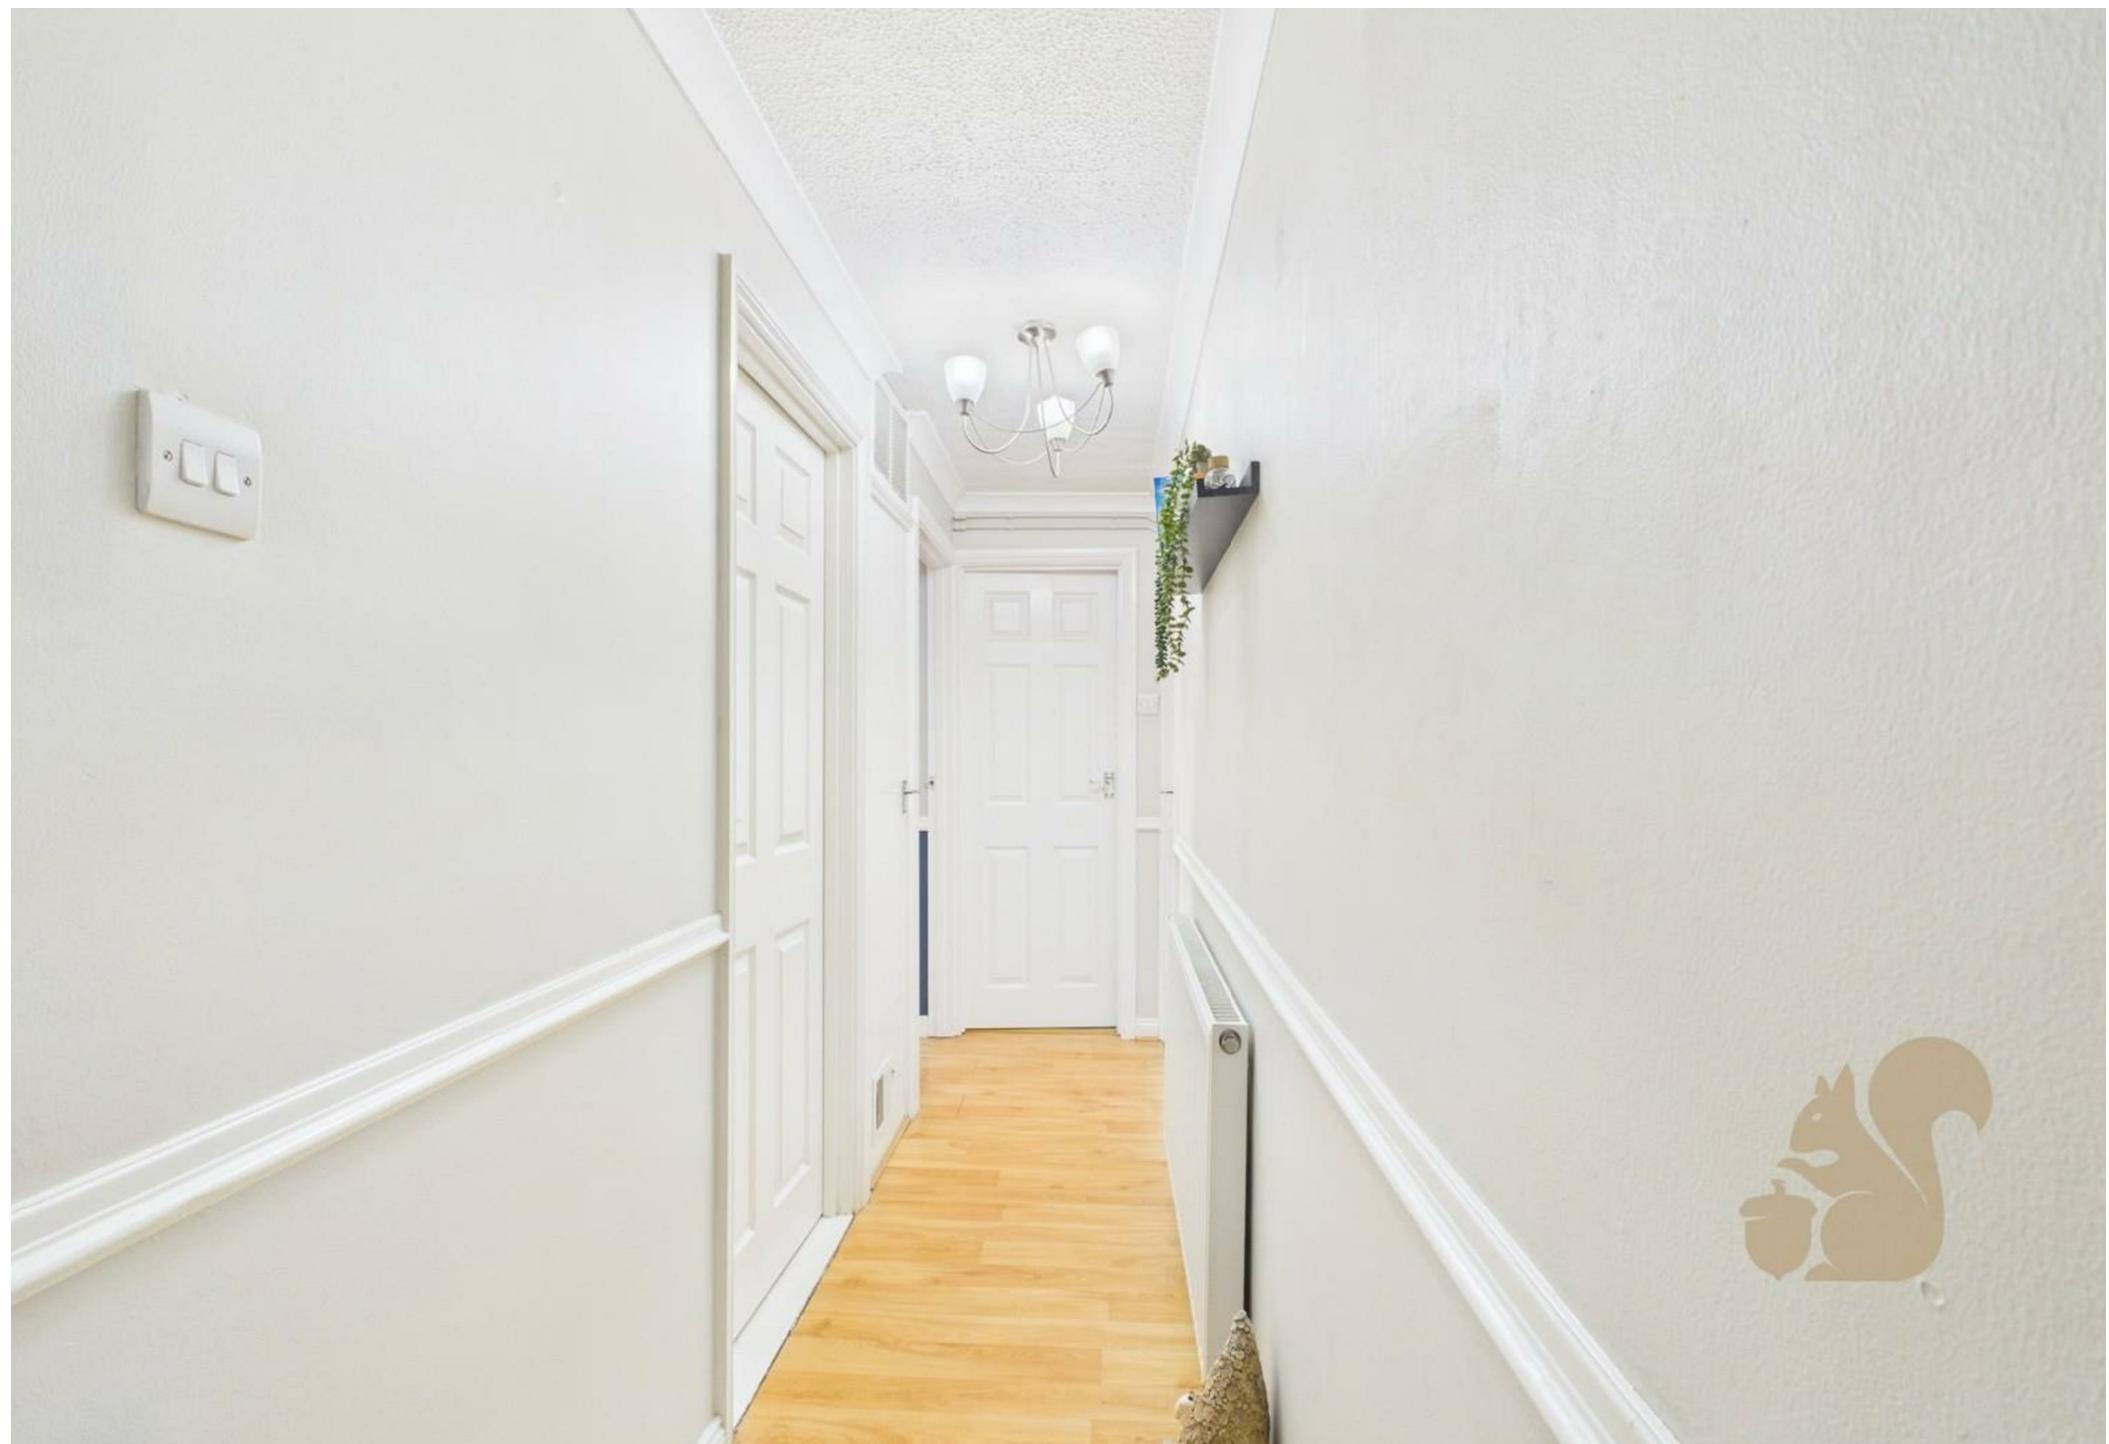





Kitchen
1.60 x 2.30 m
5'3" x 7'6"

Living & Dining Room
4.65 x 3.37 m
15'3" x 11'0"

Bathroom
1.42 x 2.28 m
4'7" x 7'6"

Bedroom
2.76 x 3.60 m
9'0" x 11'9"

Hallway
4.21 x 0.91 m
13'9" x 2'11"



oakheart

Local Authority:


Tenure:
Leasehold

Council Tax Band:
A

Approximate total area⁽¹⁾

37.1 m²
399 ft²

Energy Efficiency Rating

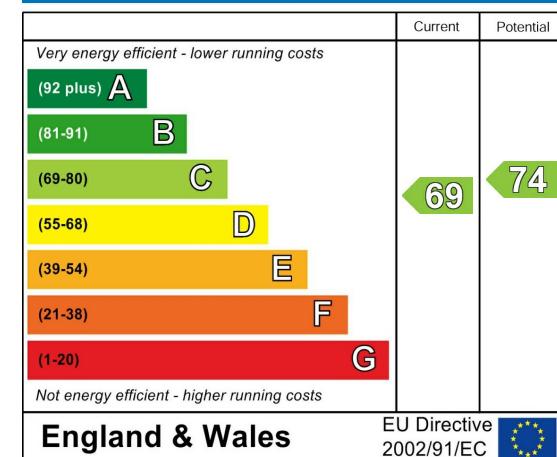

(1) Excluding balconies and terraces

Calculations reference the RICS IPMS 3C standard. Measurements are approximate and not to scale. This floor plan is intended for illustration only.

GIRAFFE360

Agents Note: Whilst every care has been taken to prepare these particulars, they are for guidance purposes only. All measurements are approximate and are for general guidance purposes only and whilst every care has been taken to ensure their accuracy, they should not be relied upon.

Oakheart Colchester
01206 803 308
colchester@oakheart.co.uk
2b Cotman Road, Colchester, Essex, CO3 4QJ

oakheart