

oakheart



£425,000

Old Heath Road, Colchester



Offered with no onward chain and situated on the ever-popular Old Heath Road, this three bedroom detached family home offers generous and versatile accommodation arranged over two floors, ideal for modern family living. The property is well positioned for access to Old Heath Recreation Ground, Colchester city centre, mainline rail links to London Liverpool Street and a range of well-regarded local schools.


The ground floor begins with an inviting entrance hall leading through to a spacious living room positioned at the front of the property, featuring a bay window that allows plenty of natural light and provides an excellent space for both relaxing and entertaining. To the rear, the home opens into a large

kitchen/dining area, thoughtfully laid out to accommodate family life, with ample worktop, a kitchen island and room for a substantial dining table. This area enjoys views over and access to the rear garden through bifold doors, making it a natural hub of the home. Completing the ground floor is a separate utility room and a convenient cloakroom/WC.

Upstairs, the first floor offers three well-proportioned double bedrooms. The principal bedroom is a comfortable double complete with an en-suite, while the remaining two bedrooms are also of good double size, making them suitable for children, guests or home office use. The accommodation is completed by a family bathroom and additional landing space that adds to the feeling of light

and flow throughout the first floor.


Externally, the property sits on a generous plot. The rear garden is a particular feature, offering a large and private outdoor space with excellent potential for entertaining, family use or further landscaping. The large shed is complete with electric supply. To the front, the house benefits from off-road parking via a private driveway, along with side access. As a fully detached home, it enjoys a strong sense of privacy and separation from neighbouring properties.

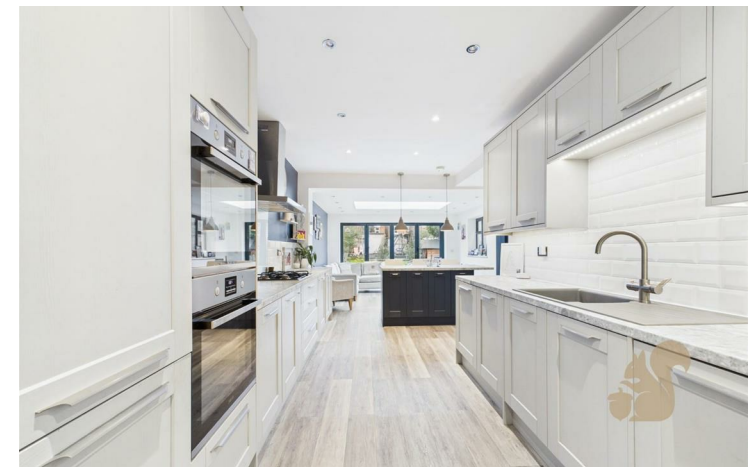







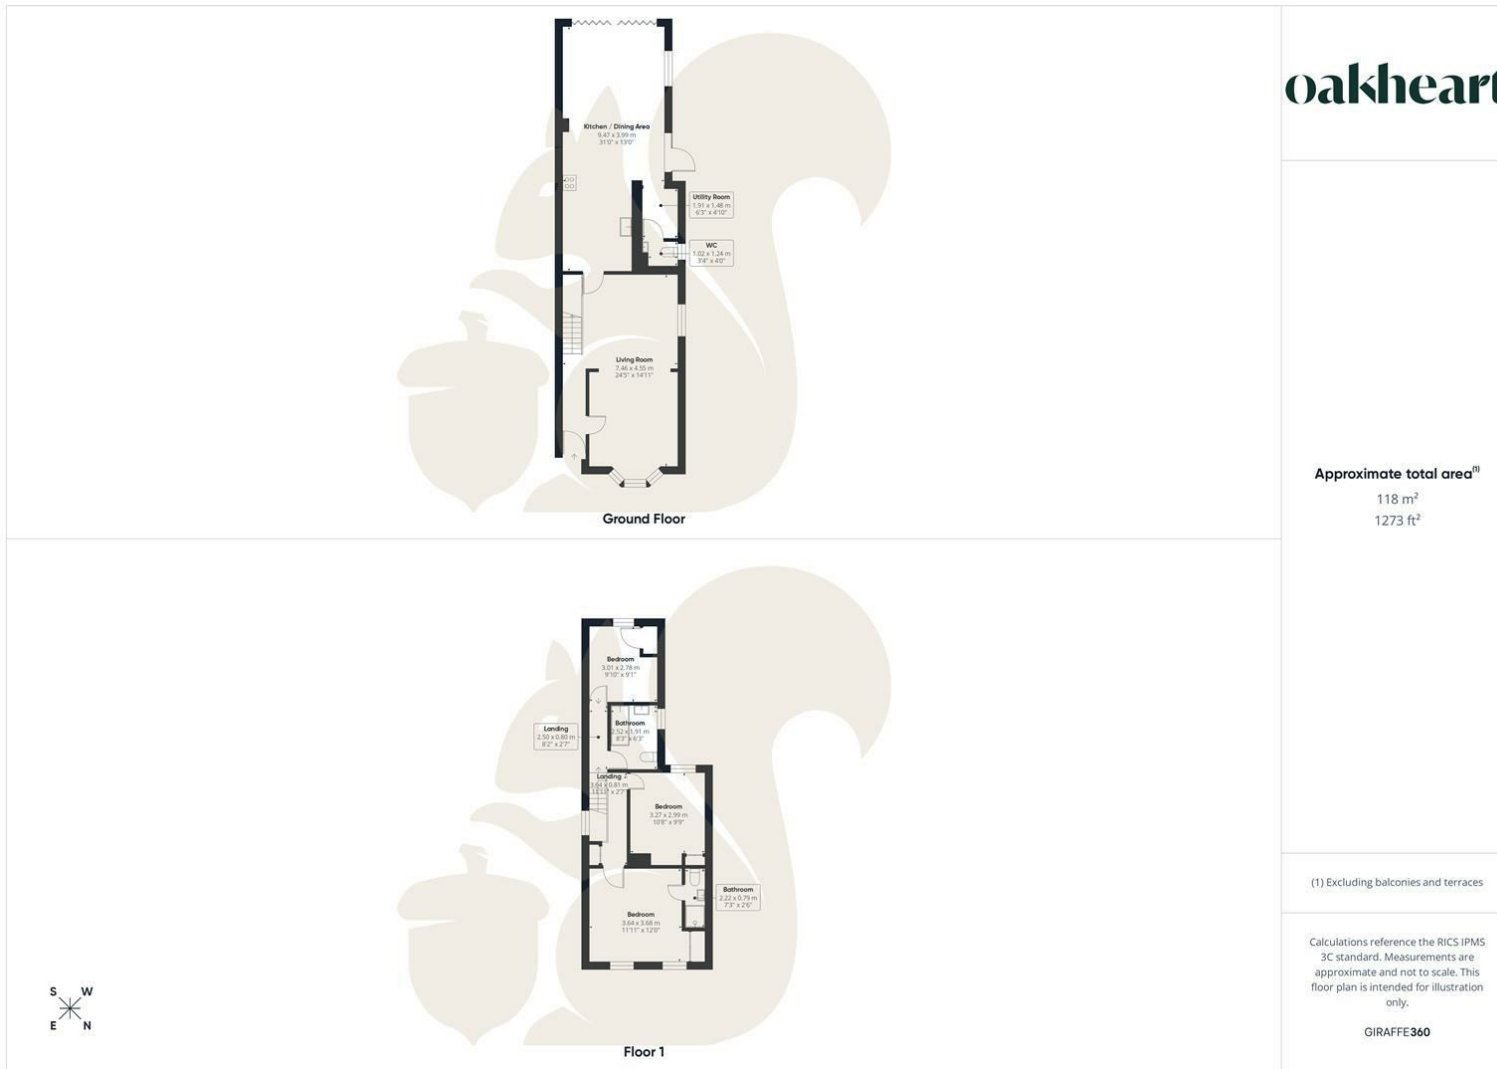

oakheart

Approximate total area⁽¹⁾
118 m²
1273 ft²

(1) Excluding balconies and terraces

Calculations reference the RICS IPMS 3C standard. Measurements are approximate and not to scale. This floor plan is intended for illustration only.

GIRAFFE360

Local Authority:
Colchester

Tenure:
Freehold

Council Tax Band:
D

Energy Efficiency Rating

	Current	Potential
<i>Very energy efficient - lower running costs</i>		
(92 plus) A		
(81-91) B		
(69-80) C		
(55-68) D		
(39-54) E		
(21-38) F		
(1-20) G		
<i>Not energy efficient - higher running costs</i>		
England & Wales	EU Directive 2002/91/EC	

Agents Note: Whilst every care has been taken to prepare these particulars, they are for guidance purposes only. All measurements are approximate and are for general guidance purposes only and whilst every care has been taken to ensure their accuracy, they should not be relied upon.

Oakheart Colchester
01206 803 308
colchester@oakheart.co.uk
2b Cotman Road, Colchester, Essex, CO3 4QJ

oakheart