

oakheart

£1,000 Per Month

Per Month

Wykes Bishop Street, Ipswich



A well-presented two-bedroom ground floor apartment, recently redecorated throughout and offering modern, comfortable living.

The property features two spacious double bedrooms, a contemporary bathroom, and a bright, well-proportioned living area. The apartment benefits from a modern finish and has been recently refreshed, making it ready for

immediate occupation.


Externally, the property includes one allocated parking space within a secure gated area, providing both convenience and peace of mind.

An excellent opportunity for tenants seeking a stylish and well-maintained home in a desirable setting.







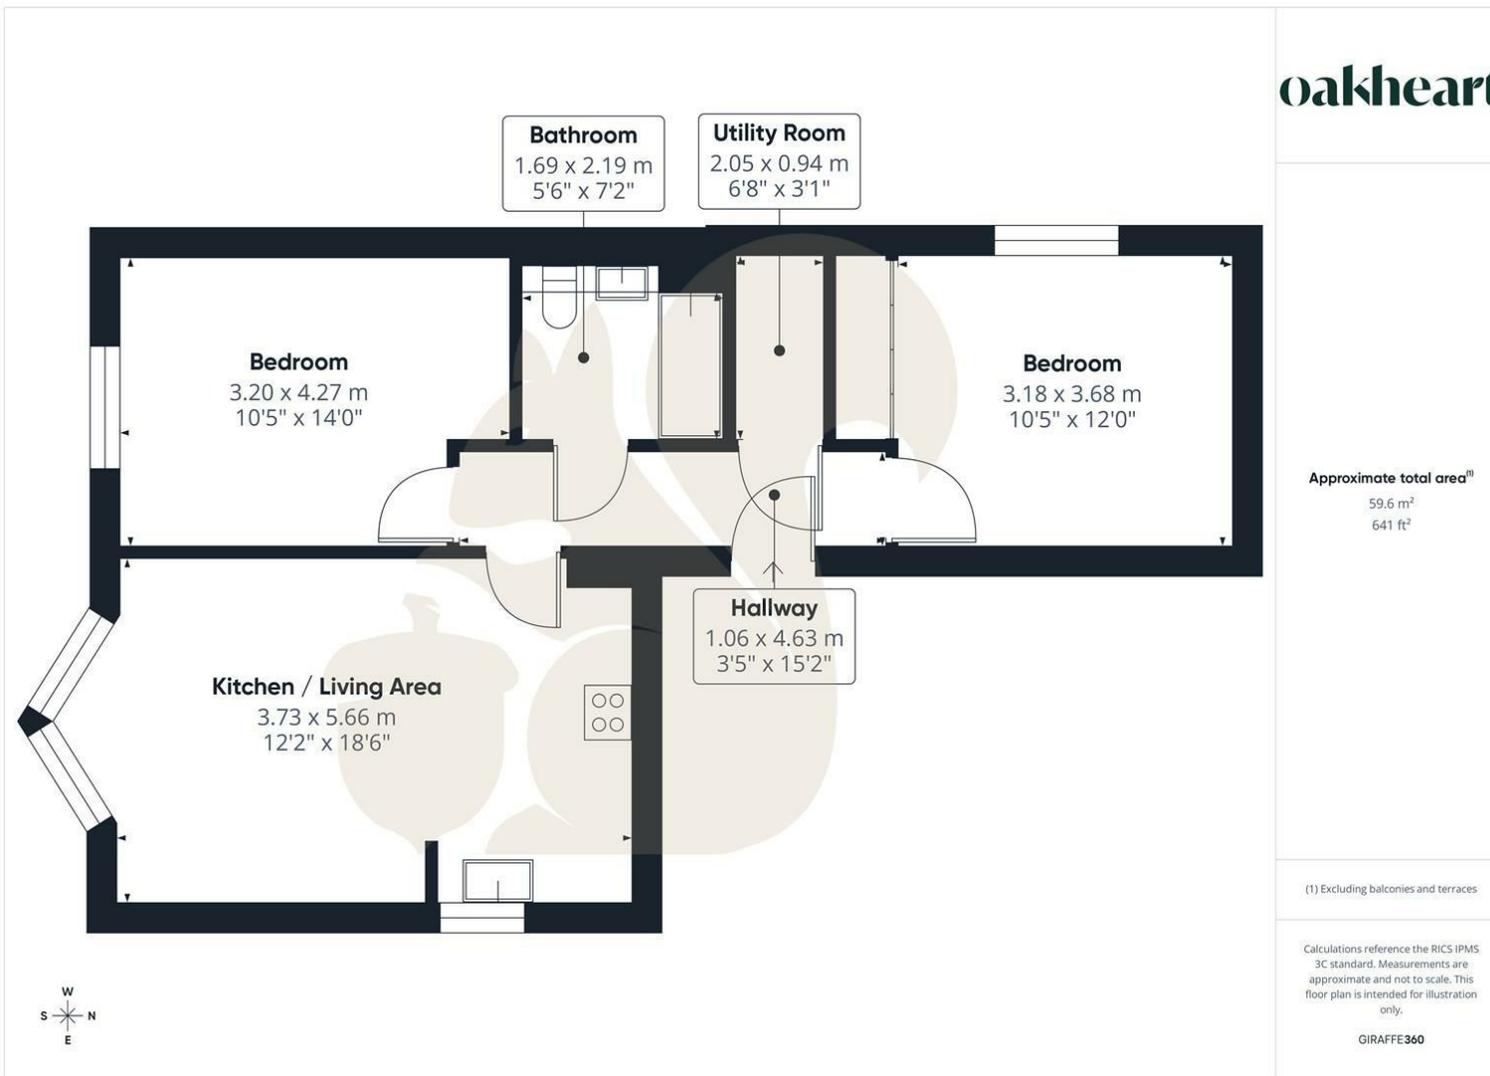

oakheart

Approximate total area⁽¹⁾
59.6 m²
641 ft²

(1) Excluding balconies and terraces

Calculations reference the RICS IPMS 3C standard. Measurements are approximate and not to scale. This floor plan is intended for illustration only.

GIRAFFE360

Local Authority:
Ipswich

Tenure:

Council Tax Band:
A

Energy Efficiency Rating

	Current	Potential
<i>Very energy efficient - lower running costs</i>		
(92 plus) A		
(81-91) B		82
(69-80) C	74	
(55-68) D		
(39-54) E		
(21-38) F		
(1-20) G		
<i>Not energy efficient - higher running costs</i>		
England & Wales	EU Directive 2002/91/EC	

Agents Note: Whilst every care has been taken to prepare these particulars, they are for guidance purposes only. All measurements are approximate and are for general guidance purposes only and whilst every care has been taken to ensure their accuracy, they should not be relied upon.

Oakheart Ipswich Lettings
01473 251 907
ipswichlettings@oakheart.co.uk
12 Upper Brook Street, Ipswich, Suffolk, IP4 1EF

oakheart