



High Street, Royal Wootton Bassett, SN4 7AR

01793 840 222 | alanhawkins.co.uk

alan
hawkins
alan
hawkins
PROPERTY SALES & LETTINGS

- 
- Beautifully Extended Three Bedroom Detached Cottage
 - Private Fully Enclosed Rear Garden
 - Quartz Worktops, Central Island & Bi-Folding Doors
 - Utility Room & Ground Floor Cloakroom
 - Gated Off-Road Parking

- Finished to an Exceptional Standard Throughout
- Outstanding Open-Plan Kitchen/Dining Room
- Two Reception Rooms
- Luxurious Family Bathroom with Roll-Top Bath & Separate Shower
- Private Fully Enclosed Rear Garden

alan
hawkins
PROPERTY INVESTMENTS

65 High Street

Royal Wootton Bassett, SN4 7AR

£525,000

Situated just moments from Royal Wootton Bassett's thriving High Street, this exceptional three-bedroom detached cottage has been thoughtfully extended and comprehensively remodelled to create a stunning family home, combining its original character with high-quality contemporary finishes throughout.

Beautifully presented in a stylish yet timeless fashion, the accommodation offers a welcoming entrance hall leading to two versatile reception rooms, ideal for both everyday family living and more formal entertaining. Undoubtedly the centrepiece of the home is the impressive open-plan kitchen/dining room, an outstanding space flooded with natural light from a striking roof lantern and bi-folding doors opening directly onto the garden. Fitted with an extensive range of deep green shaker-style units complemented by quartz work surfaces, a large central island and quality integrated appliances, this is a room perfectly designed for modern living. A useful utility room and

cloakroom complete the ground floor accommodation.

The first floor continues to impress with three well-proportioned bedrooms and a luxurious family bathroom featuring a freestanding roll-top bath, separate walk-in shower and contemporary fittings, creating a space to relax and unwind.

Outside, the property enjoys a private, fully enclosed rear garden providing an excellent degree of seclusion and an ideal setting for outdoor entertaining, while gated off-road parking to the front provides ample parking for several vehicles.

Properties of this calibre and location are rarely available. Combining the charm of a period cottage with the quality and practicality of a modern family home, this is a property that simply must be viewed internally to be fully appreciated.



Viewings

By appointment through Alan Hawkins Property Sales. Tel: 01793 840 222

Council Tax: Wiltshire Council

Tax Band C For year 2026/27 = £2395.63

For information on tax banding and rates, please call Wiltshire Council

Tenure

Freehold

Gas - Mains


Electric - Mains

Water - Mains

Drainage - Mains

Internet - Up to 1600* Mbps Full Fibre download speed available



Energy Efficiency Rating (England & Wales)

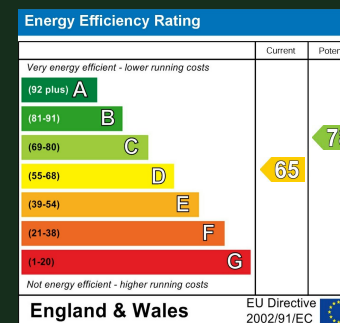








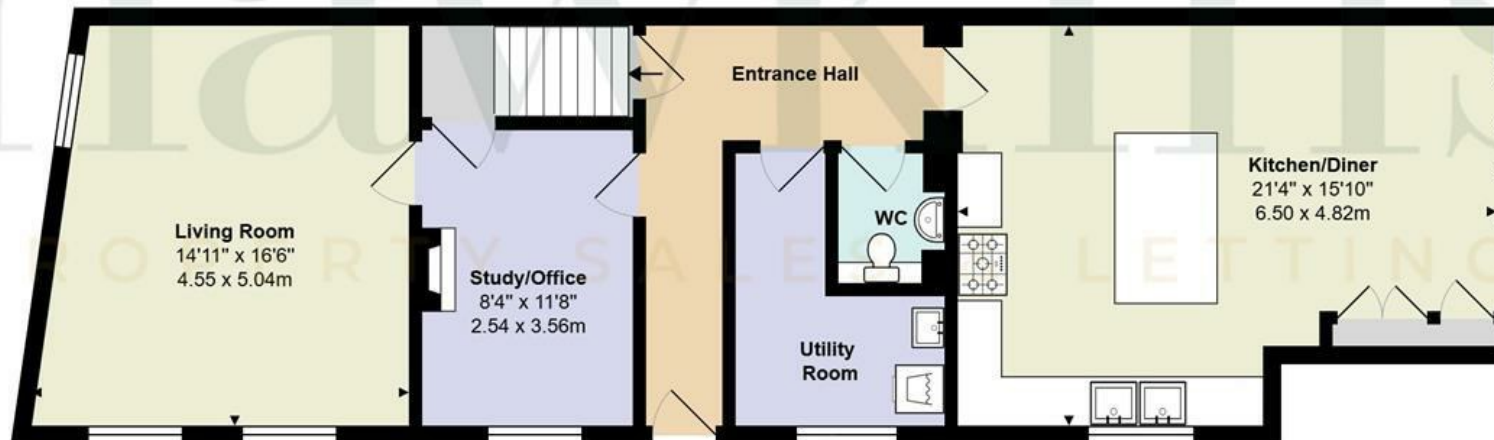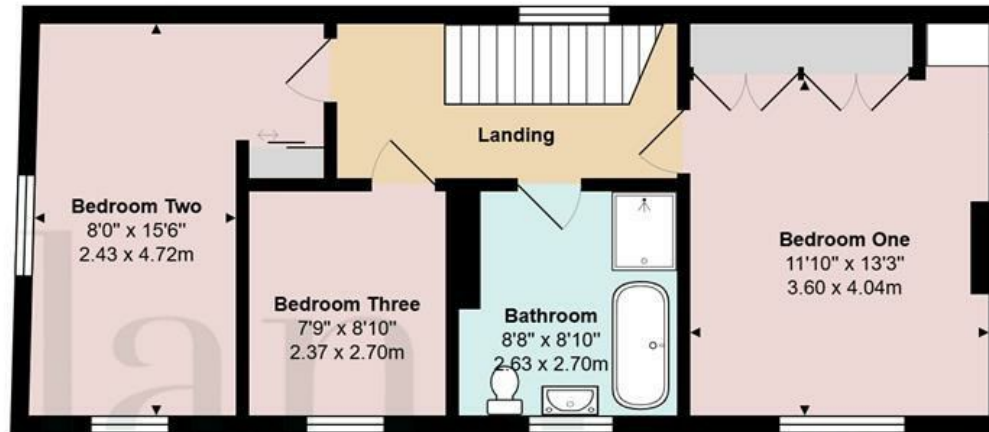

Ground Floor
Area: 869 ft² ... 80.8 m²

Total Area: 1454 ft² ... 135.1 m²

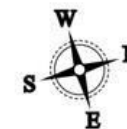

Disclaimer:
These floor plans are provided for guidance only and are not to scale.
All dimensions, layouts, and details shown are approximate and should not be relied upon as statements of fact.
Prospective purchasers or tenants should satisfy themselves by inspection or independent verification.
Fixtures, fittings, furniture, and appliances shown are indicative only and may not be included in the sale or letting.
Neither the seller, landlord, nor the estate agent accepts responsibility for any inaccuracies or omissions. Copyright Alan Hawkins Estate Agents Ltd

alan hawkins

PROPERTY SALES & LETTINGS

01793 840 222 | alanhawkins.co.uk

Alan Hawkins

26/26a High Street,
Royal Wootton Bassett
Wiltshire, SN4 7AA

Disclaimer: These particulars are believed to be correct but their accuracy cannot be guaranteed. They do not form part of the contract and Alan Hawkins Estate Agents are not to be held liable in any way for any mistakes or inaccuracies in these particulars. The agents have not tested any apparatus,

equipment, fixtures or services and so cannot verify they are in working order, or fit for their purposes, neither have the agents checked the legal documents to verify the freehold/leasehold status of the property. The buyer is advised to obtain verification from their solicitor/surveyor.



 safeagent

