



CHATTERTON | REES




Flat 5, Duke Street Mansions 70 Duke Street
, London, W1K 6JX

£6,000 Per month

2 2 1

Flat 5, Duke Street Mansions 70 Duke Street

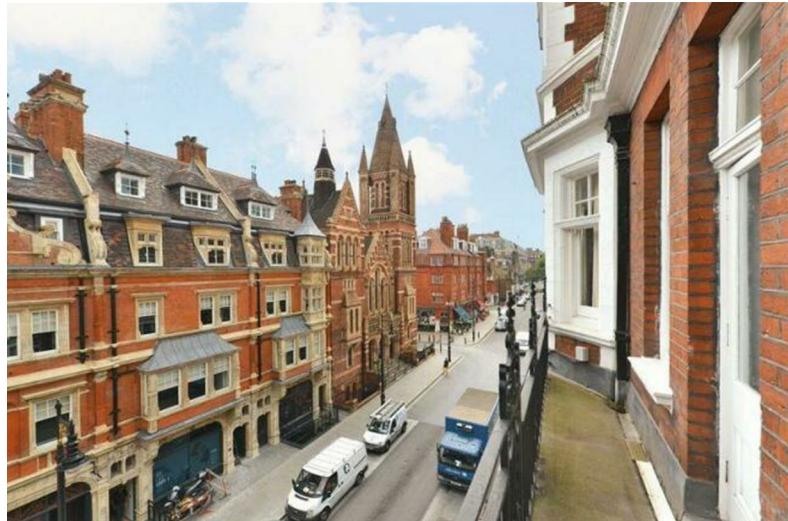

Description

An excellent two-bedroom apartment on the third floor (with lift) in a popular building in the heart of Mayfair.

The property is close to 1100 sqft with two large bedrooms and two bathrooms, a separate modern kitchen and a double reception room that is excellent for dining, relaxing and entertaining.


The location is a key selling point with all of London's best restaurants, bars and shopping on your doorstep.

The property is available from the 30th of March 2026 and furnished.

- Two Bedrooms
- Lift
- Available 30/03/2026
- Two Bathrooms
- Furnished
- Double Reception



, London, W1K 6JX

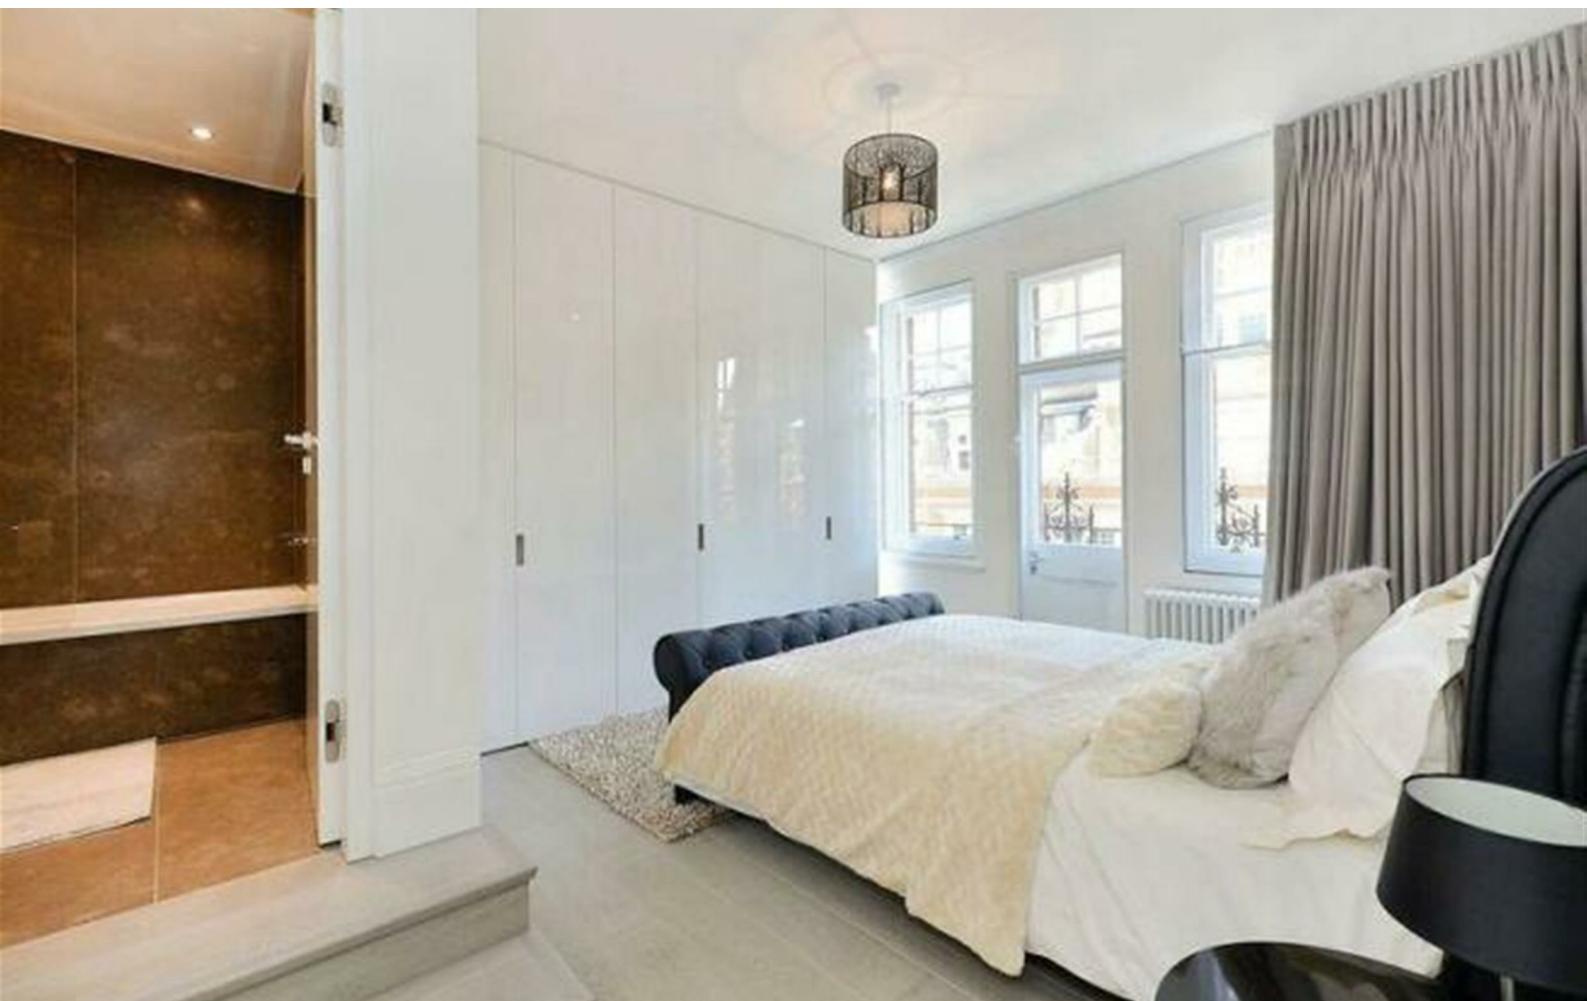

Floor Plan

Approximate Gross Internal Area = 100 sq m / 1077 sq ft


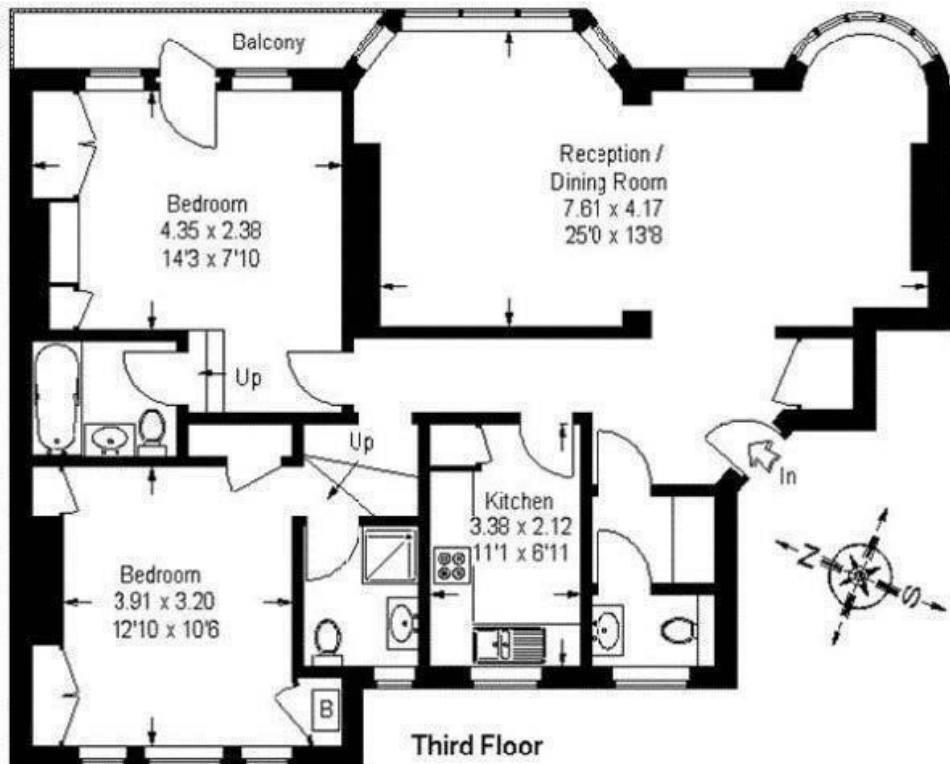


Illustration For Identification Purposes Only. Not To Scale



Area Map

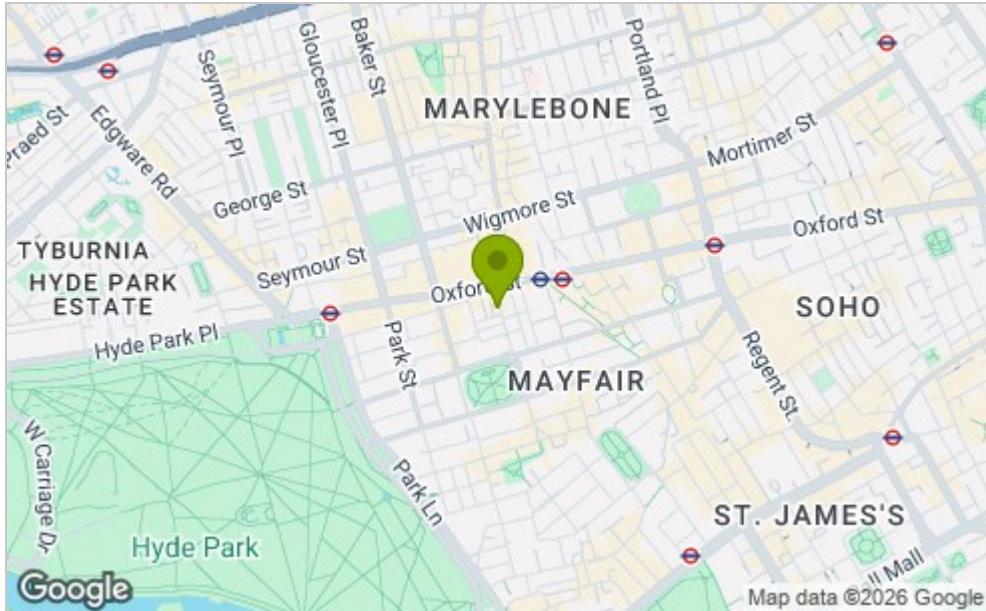

Viewing

Please contact our Chatterton Rees Office on 020 3780 0580 if you wish to arrange a viewing appointment for this property or require further information.

Energy Efficiency Graph

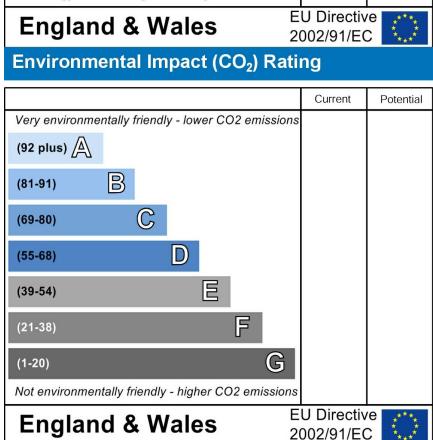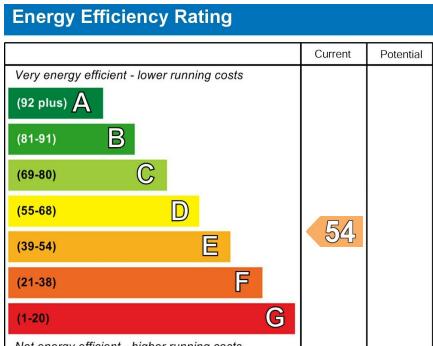

These particulars, whilst believed to be accurate are set out as a general outline only for guidance and do not constitute any part of an offer or contract. Intending purchasers should not rely on them as statements of representation of fact, but must satisfy themselves by inspection or otherwise as to their accuracy. No person in this firms employment has the authority to make or give any representation or warranty in respect of the property.