




CHATTERTON | REES

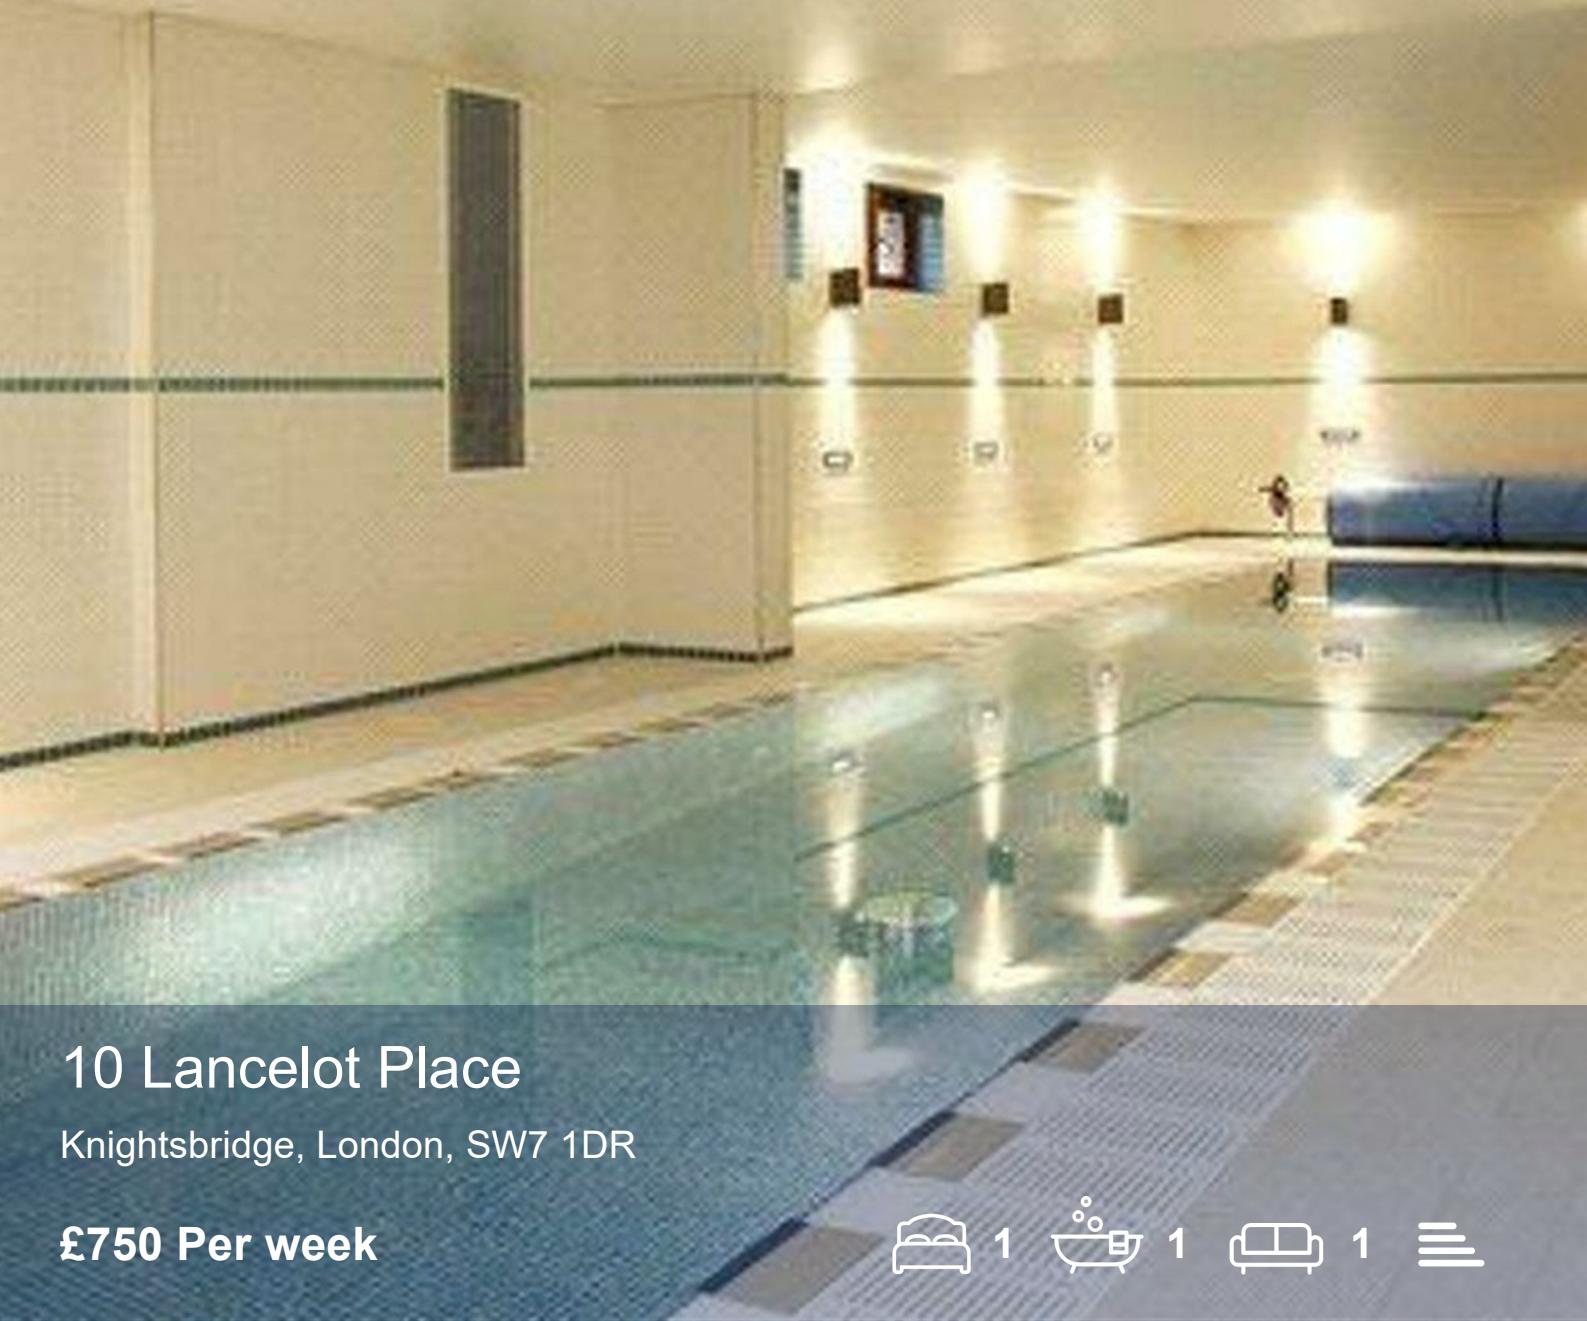

10 Lancelot Place

Knightsbridge, London, SW7 1DR

£750 Per week



10 Lancelot Place



Description

A great one bedroom apartment in 10 Lancelot Place. This ground floor flat has almost 600sqft with an open plan living and kitchen area and the bathroom is en suite to the bedroom. There is plenty of storage throughout this flat and comes furnished

The development has 24 hour concierge, swimming pool and gym, it is perfectly located in the middle of Knightsbridge close to places like Harrods, Zuma and Hyde Park.

Available January / potentially end of December
Furnished

- One Bedroom
- Pool
- 24 Hour Concierge
- One Bathroom
- Gym
- Furnished




Knightsbridge, London, SW7 1DR



Floor Plan

Lancelot Place


Approx. Gross Internal Area 581 Sq Ft - 53.98 Sq M

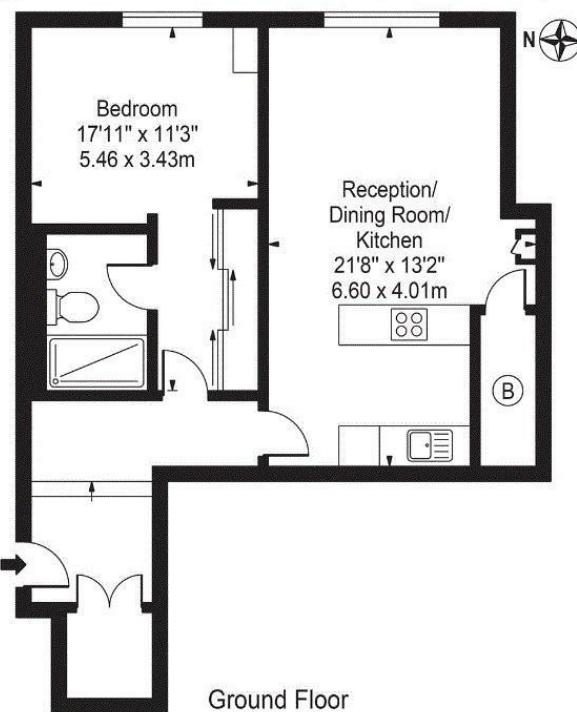

For Illustration Purposes Only - Not To Scale

This floor plan should be used as a general outline for guidance only and does not constitute in whole or in part an offer or contract. Any intending purchaser or lessee should satisfy themselves by inspection, searches, enquiries and full survey as to the correctness of each statement. Any areas, measurements or distances quoted are approximate and should not be used to value a property or be the basis of any sale or let.


Area Map

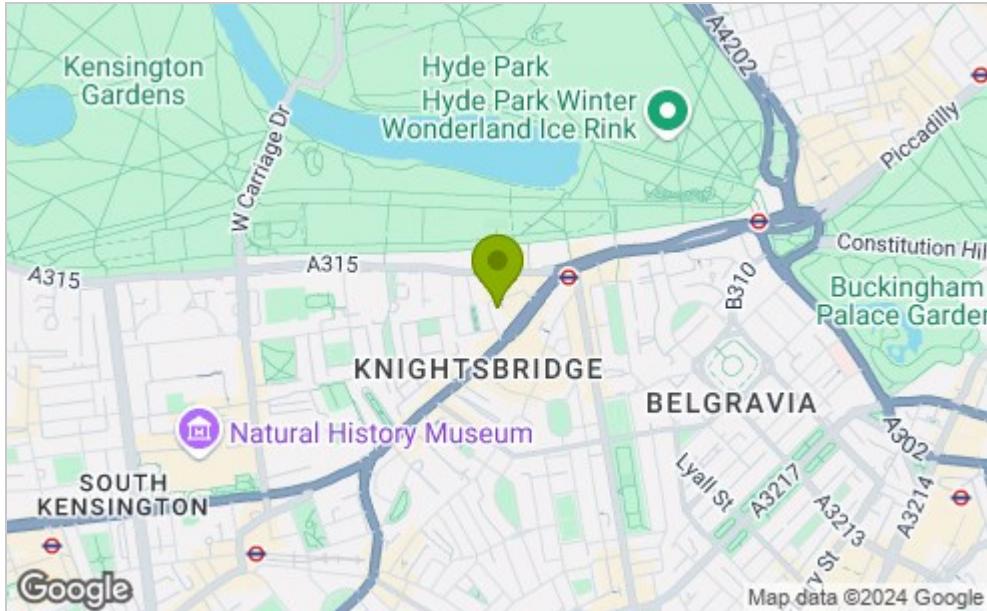

Viewing

Please contact our Chatterton Rees Office on 020 3780 0580 if you wish to arrange a viewing appointment for this property or require further information.

Energy Efficiency Graph

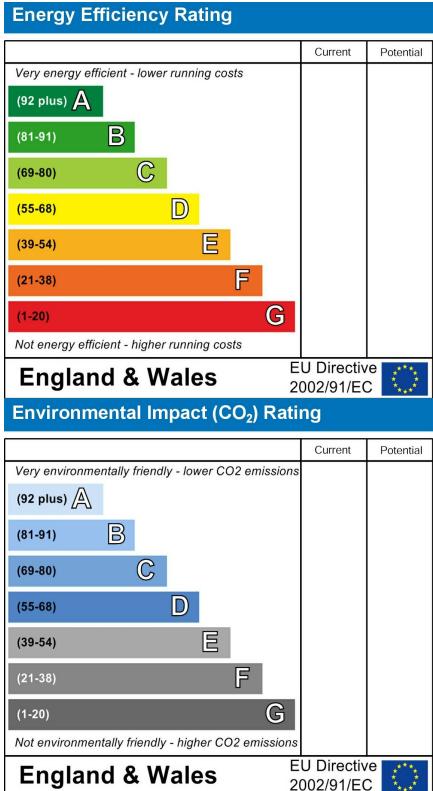

These particulars, whilst believed to be accurate are set out as a general outline only for guidance and do not constitute any part of an offer or contract. Intending purchasers should not rely on them as statements of representation of fact, but must satisfy themselves by inspection or otherwise as to their accuracy. No person in this firms employment has the authority to make or give any representation or warranty in respect of the property.