

The Apartment, Kingsbury Square

W
WHITES

3, Kingsbury Square, Wilton, SP2 0BA

Elegantly furnished two-bedroom Georgian apartment in central Wilton, featuring a private entrance, period feature fireplaces, and views over the Market Square. Ideal for a professional single or couple.

- Impressive Georgian townhouse apartment
- Private entrance on Greyhound Lane
- Views over Market Square
- Bright, top-floor position
- Period fireplaces throughout
- Spacious, furnished living room
- Fully equipped kitchen
- Two double bedrooms
- Bath with shower over
- Ideal for professional tenants

£1,250 PCM





About The Property

This bright and well-presented top-floor apartment is located in a beautiful tree-lined square, offering views over the market square and historic rooftops. Housed in an impressive Georgian townhouse, the apartment has been elegantly furnished and finished to a high standard, featuring charming characteristics such as feature fireplaces throughout.

Accessed through its own private entrance on Greyhound Lane, the accommodation includes an entrance hall with stairs leading to a bright landing. The spacious living room is beautifully furnished and includes a large sofa, an armchair, a television, and a dining table. The kitchen is fully equipped, featuring a Belfast sink, an oven and hob, a fridge, a washing machine, a larder cupboard, fitted cupboards, and ample worktop space.

There are two double bedrooms. The main bedroom offers a king-size bed, wardrobe, cupboard, and chest of drawers, while the second bedroom includes a double bed, drawers, and a cupboard. The bathroom features a bathtub with a shower overhead, along with hanging rails and mirrors.

This property is fully furnished and is perfect for a professional single person or couple looking for a well-appointed home in a convenient and attractive central location. It features gas central heating, and tenants will need to pay a fair share of water and sewerage directly to the landlord. The property is available for either short-term or long-term rental. Additionally, there is free parking available in front of the building.






Location

Wilton is a vibrant market town set where the Rivers Wylfe and Nadder meet, just three miles west of Salisbury. Once the ancient capital of Wessex, Wilton is rich in history and surrounded by the beautiful landscapes of the Nadder Valley, offering an ideal blend of rural charm and everyday convenience.

The town has a strong community and a thriving high street with independent shops, cafes, pubs, and garden centres. Wilton House and its parkland provide green space and a regular programme of public events, while The Guild offers a contemporary mix of retail and workspace on the historic former carpet factory site.

With excellent access to countryside, local equestrian facilities, and nearby Salisbury's respected schools, Wilton is a popular

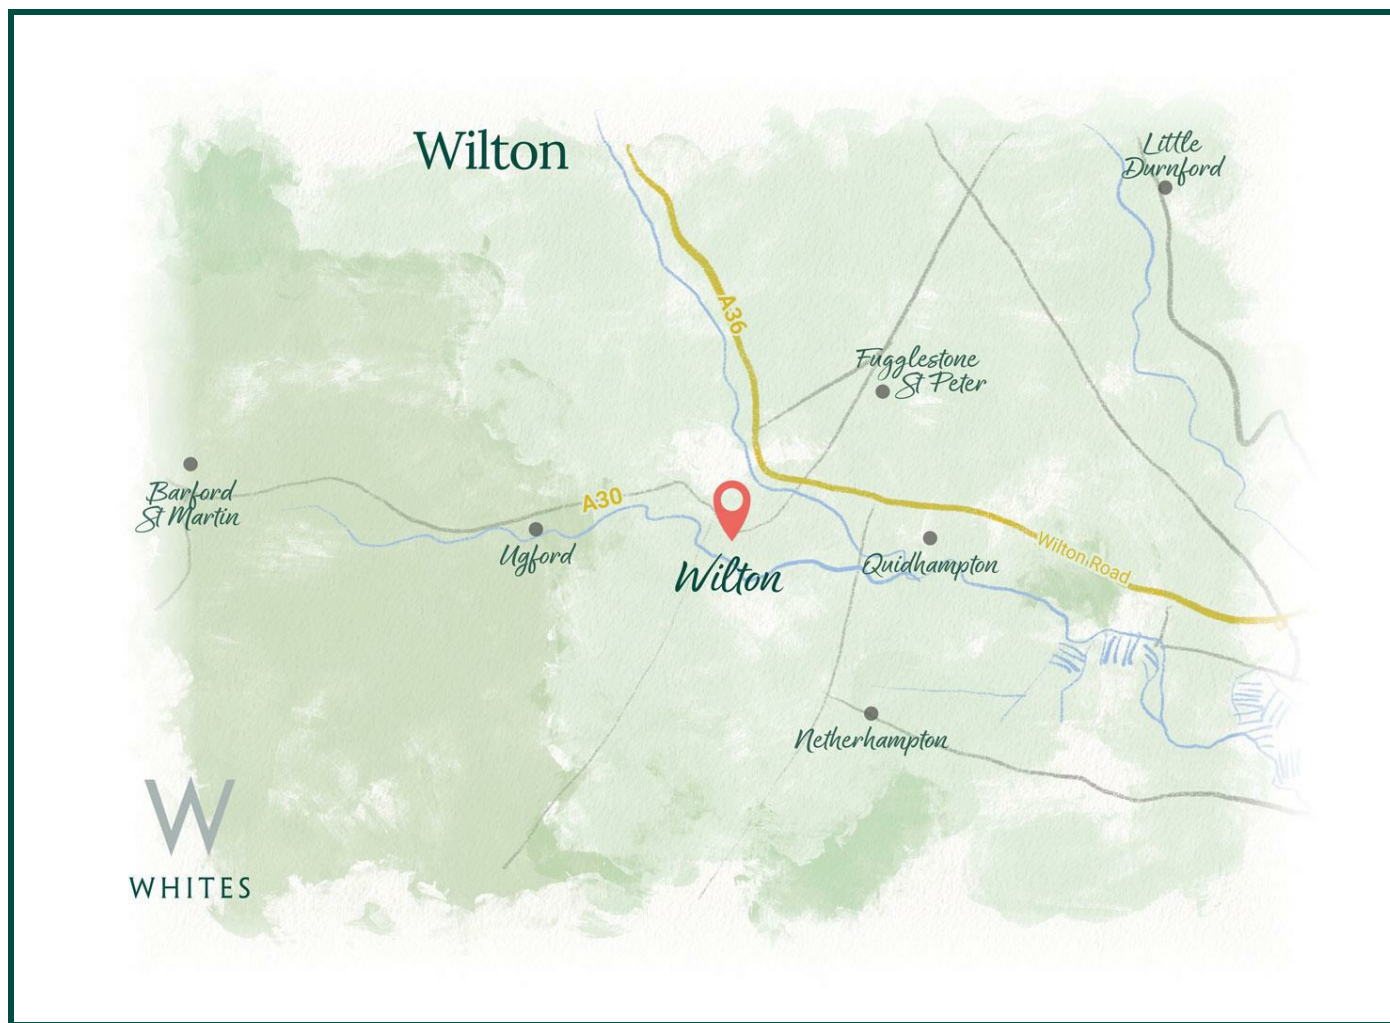

Key Information

Local Authority:

Wiltshire Council

Council Tax:

Band: G - £XXXXX (2025/2026)

Property Type:

Apartment

Floor Area:

 830.00 sq ft

Let Available Date:

10th October 2025 NB: This date is provisional and will only be confirmed once referencing has been successfully completed.


Furnish Type:

Furnished

Deposit:

£1,440


EPC:

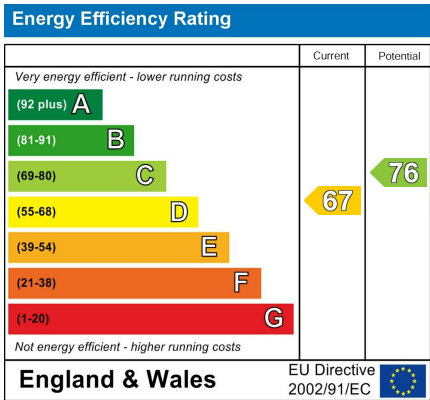

Kingsbury Square, Wilton, Salisbury, SP2

Approximate Area = 830 sq ft / 77.1 sq m

For identification only - Not to scale

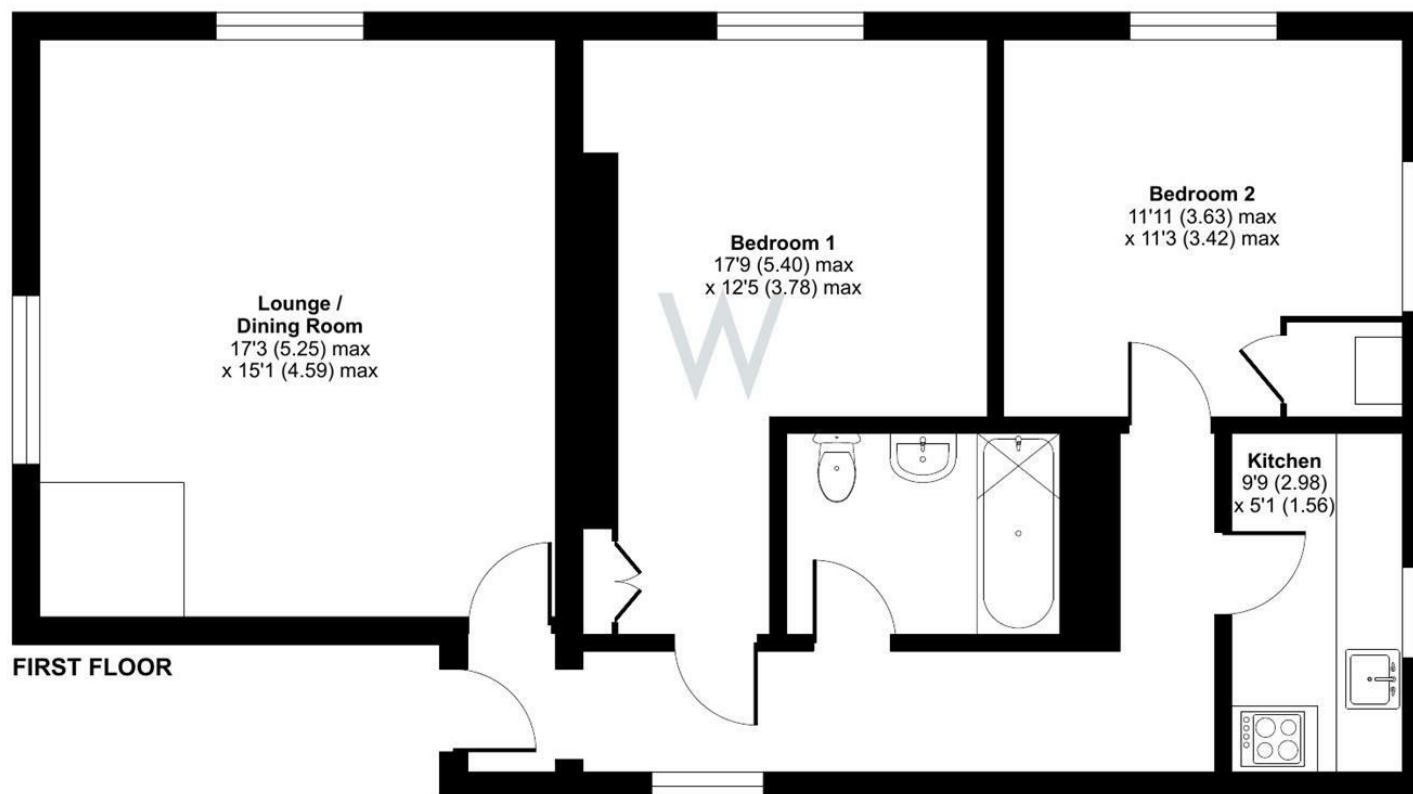

Floor plan produced in accordance with RICS Property Measurement Standards incorporating International Property Measurement Standards (IPMS2 Residential). © nichecom 2025.
Produced for H W White Ltd. REF: 1362719

