



22 Lower Woodford, Salisbury, Wiltshire, SP4 6NQ

Guide Price £550,000 Freehold

Semi-detached cottage offered in excellent order throughout with front and rear gardens, garage, studio, adjacent workroom and parking.

Description

A wonderful, semi-detached cottage offered in truly excellent order throughout together with front and rear gardens, garage, studio, adjacent workroom and parking. The accommodation consists of entrance porch, sitting room, kitchen, dining/living room, pantry, cloakroom, three bedrooms and a bathroom. Central heating is via a Grant oil fired boiler, all the windows are double glazed, there is a Jetmaster fire in the sitting room and the kitchen was replaced in 2018 . There are stripped pine doors throughout and hard flooring to the ground floor. There is an electric vehicle charging point and the rear garden faces south and west. A particular feature of note is the wall mounted sundial which has been hand built by the owner.

The cottage is situated in the highly popular Woodford Valley, within walking distance of The Wheatsheaf Inn and there is a primary school at the next village of Middle Woodford. Further facilities including mainline station and excellent schooling are at Salisbury, some three miles to the south, whilst Amesbury offers a good range of facilities to the north. The property sits within beautiful countryside offering wonderful walking and riding.

Entrance Porch

Half-glazed front door, quarry tiled floor, half-glazed door to:

Sitting Room

Bay window to front elevation, Jetmaster fire with slate hearth, oak flooring, built-in cupboards and extensive range of shelving.

Pantry

Tiled floor, extensive range of work surfaces with cupboards beneath, wall mounted cupboards, deep understairs storage cupboard with quarry tiled floor.

Kitchen

Tiled floor, range of work surfaces with inset single drainer ceramic sink unit with mixer tap over, four ring electric hob with stainless steel extractor hood over, space and plumbing for dishwasher, space for American-style fridge-freezer, double built-in oven.

Dining Room/Family Room

Oak flooring, bi-fold doors leading to rear garden, stable door with glazed top to:

Utility Area

Grant oil fired boiler for central heating and hot water, space/plumbing for washing machine, stable door to garden, tiled floor, work surface with inset bowl and mixer tap, fitted cupboards, door to:

Cloakroom

Low level WC, wash hand basin, half-tiled walls, tiled floor. Extractor fan.

Stairs to First floor - Landing

Hatch to fully insulated loft with fold down ladder.

Bedroom One

Double built-in wardrobe.

Bedroom Two

Wardrobe space.

Bedroom Three

Bathroom

Shelved airing cupboard with lagged hot water tank and immersion heater. Tiled shower cubicle with thermostatic mixer shower, panel bath, corner low level WC, wash hand basin, oak flooring, high level cupboards, part-tiled walls. Extractor fan, heated towel rail.

Outside

The property is approached via a picket gate in a low brick wall leading to a path to the front door, lawn, flowerbeds and shrubs. The rear garden has a large, paved seating area leading to a raised lawn with flowerbeds and shrubs, enclosed by walling and fencing. Wooden garden shed, oil tank, electric charging point, parking spaces for two vehicles. Wall mounted Sundial.

Studio

Vaulted ceiling, velux window, doors to garden. Door to utility area with stainless steel one-and-a-half bowl sink unit with mixer tap, quarry filed floor, door to garage.

Garage

Up and over door, roof storage space, power and light.

Services

Mains water and electricity. Septic tank drainage. Oil fired central heating.

Outgoings

The Council Tax Band is ' D ' and the payment for the year 2025/2026 payable to Wiltshire Council is £2299.80.

Directions

From our offices in Castle Street proceed north, over the ring road and turn left at the traffic lights. Proceed through Stratford-sub-Castle and into Lower Woodford. Pass The Wheatsheaf on the left and the cottage will then be seen on the left after a short distance.

WHAT3WORDS

What3Words reference is: ///nest.masterpiece.lunge



Lower Woodford, Salisbury, SP4


Approximate Area = 1340 sq ft / 124.4 sq m

Garage = 347 sq ft / 32.2 sq m

Outbuildings = 63 sq ft / 5.8 sq m

Total = 1750 sq ft / 162.4 sq m

For identification only - Not to scale

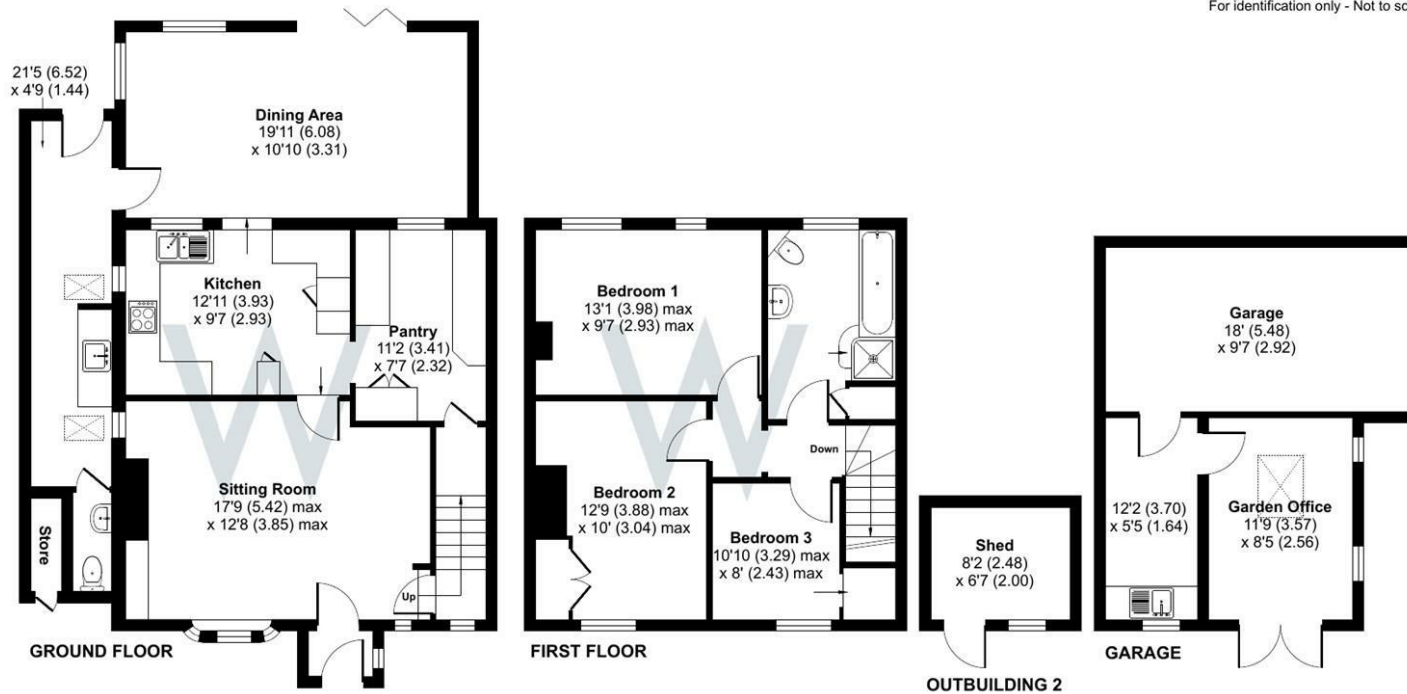

Floor plan produced in accordance with RICS Property Measurement Standards incorporating International Property Measurement Standards (IPMS2 Residential). © nchecon 2025. Produced for H W White Ltd. REF: 1272914



Energy Efficiency Rating		
	Current	Potential
Very energy efficient - lower running costs		
(92-plus) A		
(81-91) B		83
(69-80) C		
(55-68) D	65	
(39-54) E		
(21-38) F		
(1-20) G		
Not energy efficient - higher running costs		
England & Wales	EU Directive 2002/91/EC	

WHITES

Castle Chambers, 47 Castle Street,
Salisbury, Wiltshire, SP1 3SP

Tel: 01722 336422

www.hwwhite.co.uk

email: residential-sales@hwwhite.co.uk



