

100



W
WHITES

100, Love Lane, SP1 2BG

A light and spacious, unfurnished, four bedroom end terrace house, arranged over 3 floors, situated in the city centre with garden and on street permit parking.

- Situated in the city centre.
- Arranged over three floors.
- Two reception rooms.
- Fitted kitchen with appliances.
- Four bedrooms.
- Two large bathrooms.
- Communal courtyard.
- Private mews style garden.
- Gas central heating & double glazing.
- EPC Rating Band D

£1,350 Per Month





About The Property

A light and spacious, unfurnished, four bedroom end terrace house, arranged over 3 floors, situated in the city centre with garden and on street permit parking.

Accommodation comprises:

Entrance lobby. Sitting room with dual aspect and small storage cupboard. Dining room. Modern fitted kitchen with electric oven and hob, washing machine, dishwasher and fridge/freezer, cupboard and door to the courtyard.

First floor; large bathroom with bath and separate shower cubicle with thermostatic shower. Bedroom one, double with dual aspect. Bedroom two, small double/study.

Second floor; Bedroom three, double. Large bathroom with bath and separate shower cubicle. Bedroom four, double.

Outside; communal courtyard and pathway leading to a private, mews style garden laid to gravel and paving slabs.

The property benefits from has central heating and double glazing.





Location

To delete all this text quicky - open the text box, then hold CRT and A - this will highlight all text in the box. Then you can press delete.


[Copy village description Mimi has given you into here (from the word document)].

For more info on the villages / to help with the timings below, you can also look at the villages on our website - they give you lots of useful information like pub names, shops, etc.

You can find them by searching the village name on our website's serach bar, and clicking on the village page.

---> for the box to the right - that should contain the hand drawn map of the area. You can add this by clicking 'New Selection' -> Library Image -> 'Handdrawn Area Map - XXX area'.

Once you have added the map to the brochure, hold down the Shift Key to resize it (this means it will resize proportionally, so will be much easier for you to fit in the box!). Once you have dragged the map to the correct size, take your finger off

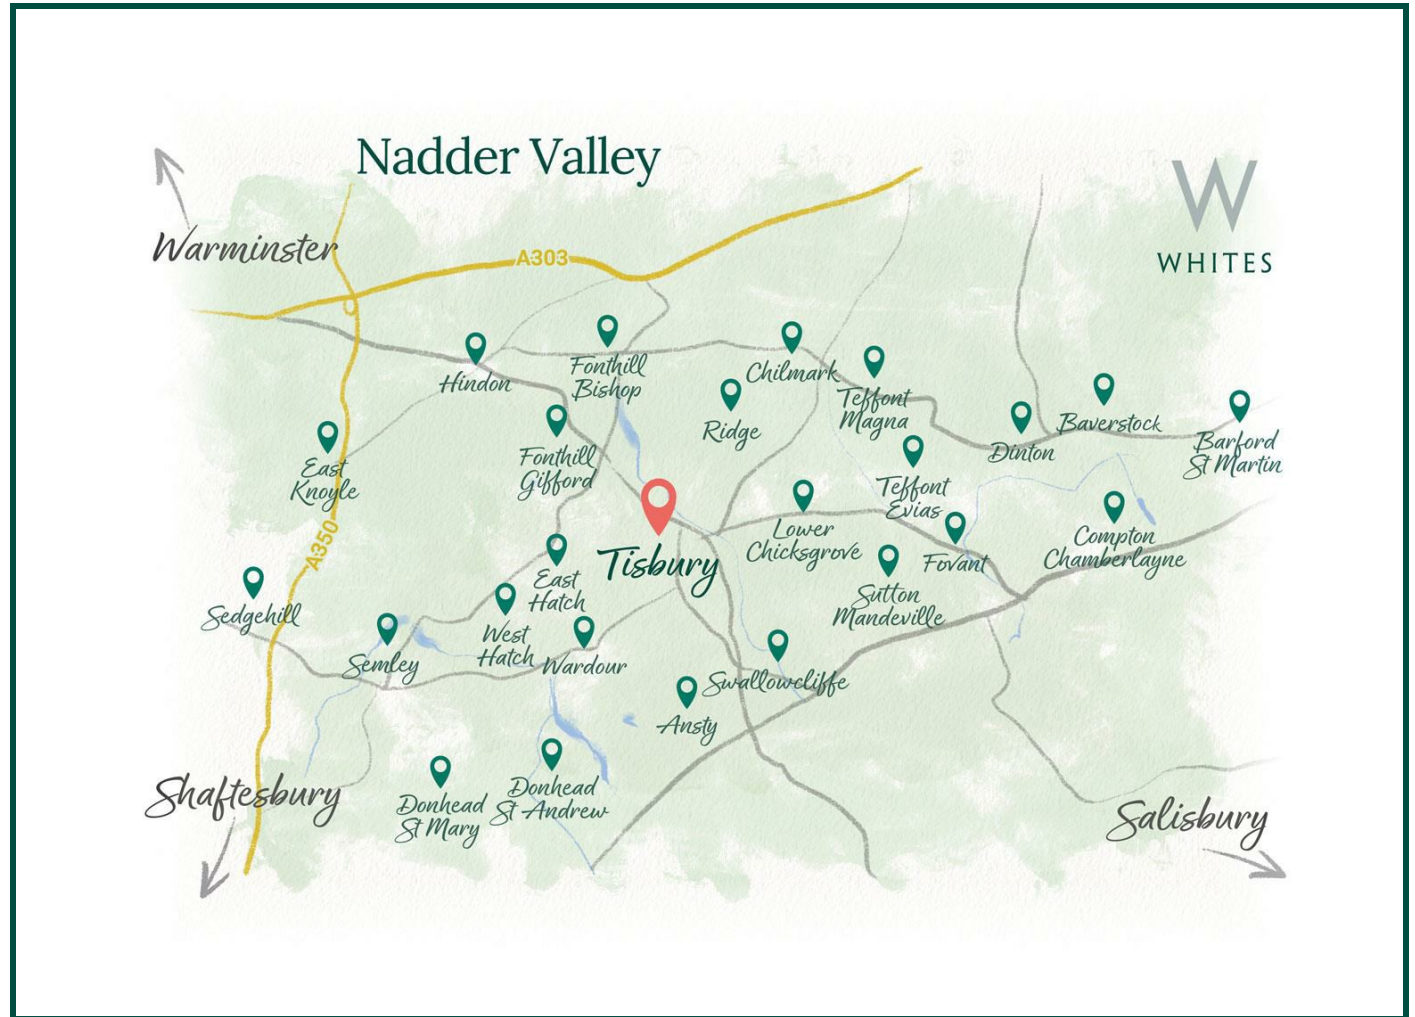

Southampton Central: 30 mins
Bath Spa: 1 hr
London Waterloo: 1 hr 28 mins



Salisbury: X mins
Bath: X hr X mins
London: X hr X mins



Local school: X mins
Local public house: X mins
Local amenities: X mins

Key Information

Local Authority:

Wiltshire

Council Tax:

Band: D - £XXXXX (2025/2026)

Property Type:

House - End Terrace

Floor Area:



1107.00 sq ft

Let Available Date:

1st June 2026 NB: This date is provisional and will only be confirmed once referencing has been successfully completed.


Furnish Type:

Unfurnished

Deposit:

£1,555

EPC:

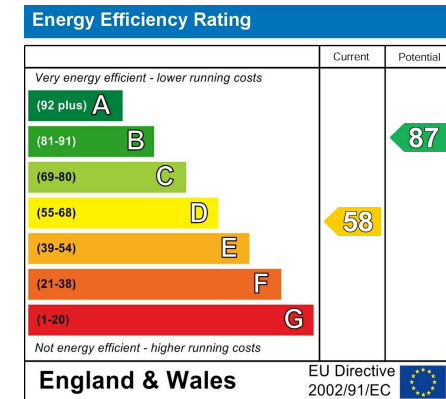



Love Lane, Salisbury, SP1


Approximate Area = 1107 sq ft / 102.8 sq m

Limited Use Area(s) = 33 sq ft / 3 sq m


Total = 1140 sq ft / 105.8 sq m

For identification only - Not to scale


Denotes restricted
head height

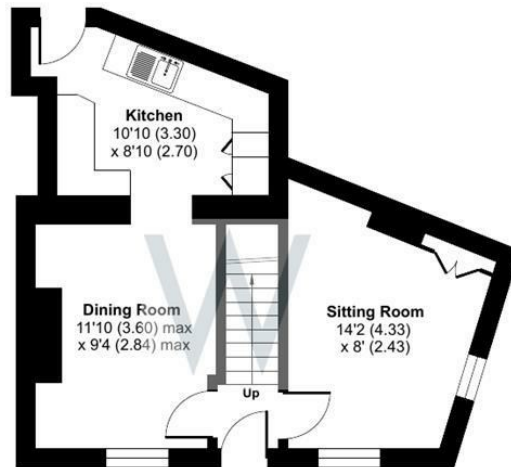

GROUND FLOOR

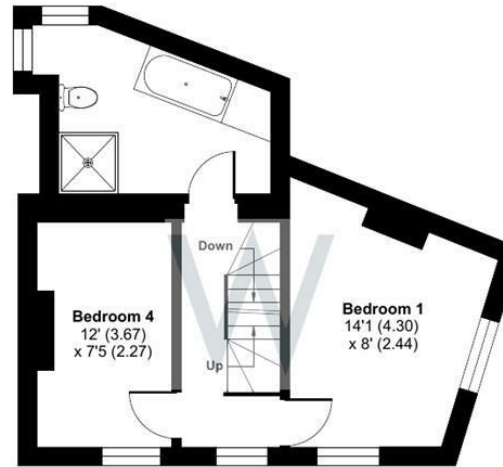

FIRST FLOOR

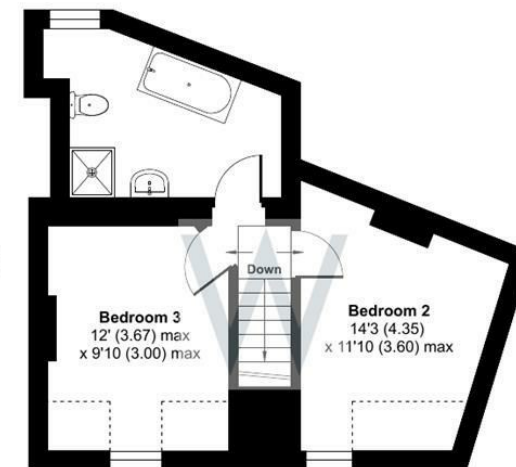

SECOND FLOOR



Floor plan produced in accordance with RICS Property Measurement Standards incorporating International Property Measurement Standards (IPMS2 Residential). © nchecon 2026. Produced for H W White Ltd. REF: 1459329

