



55 LINE WALL ROAD. GIBRALTAR

09/04/2019

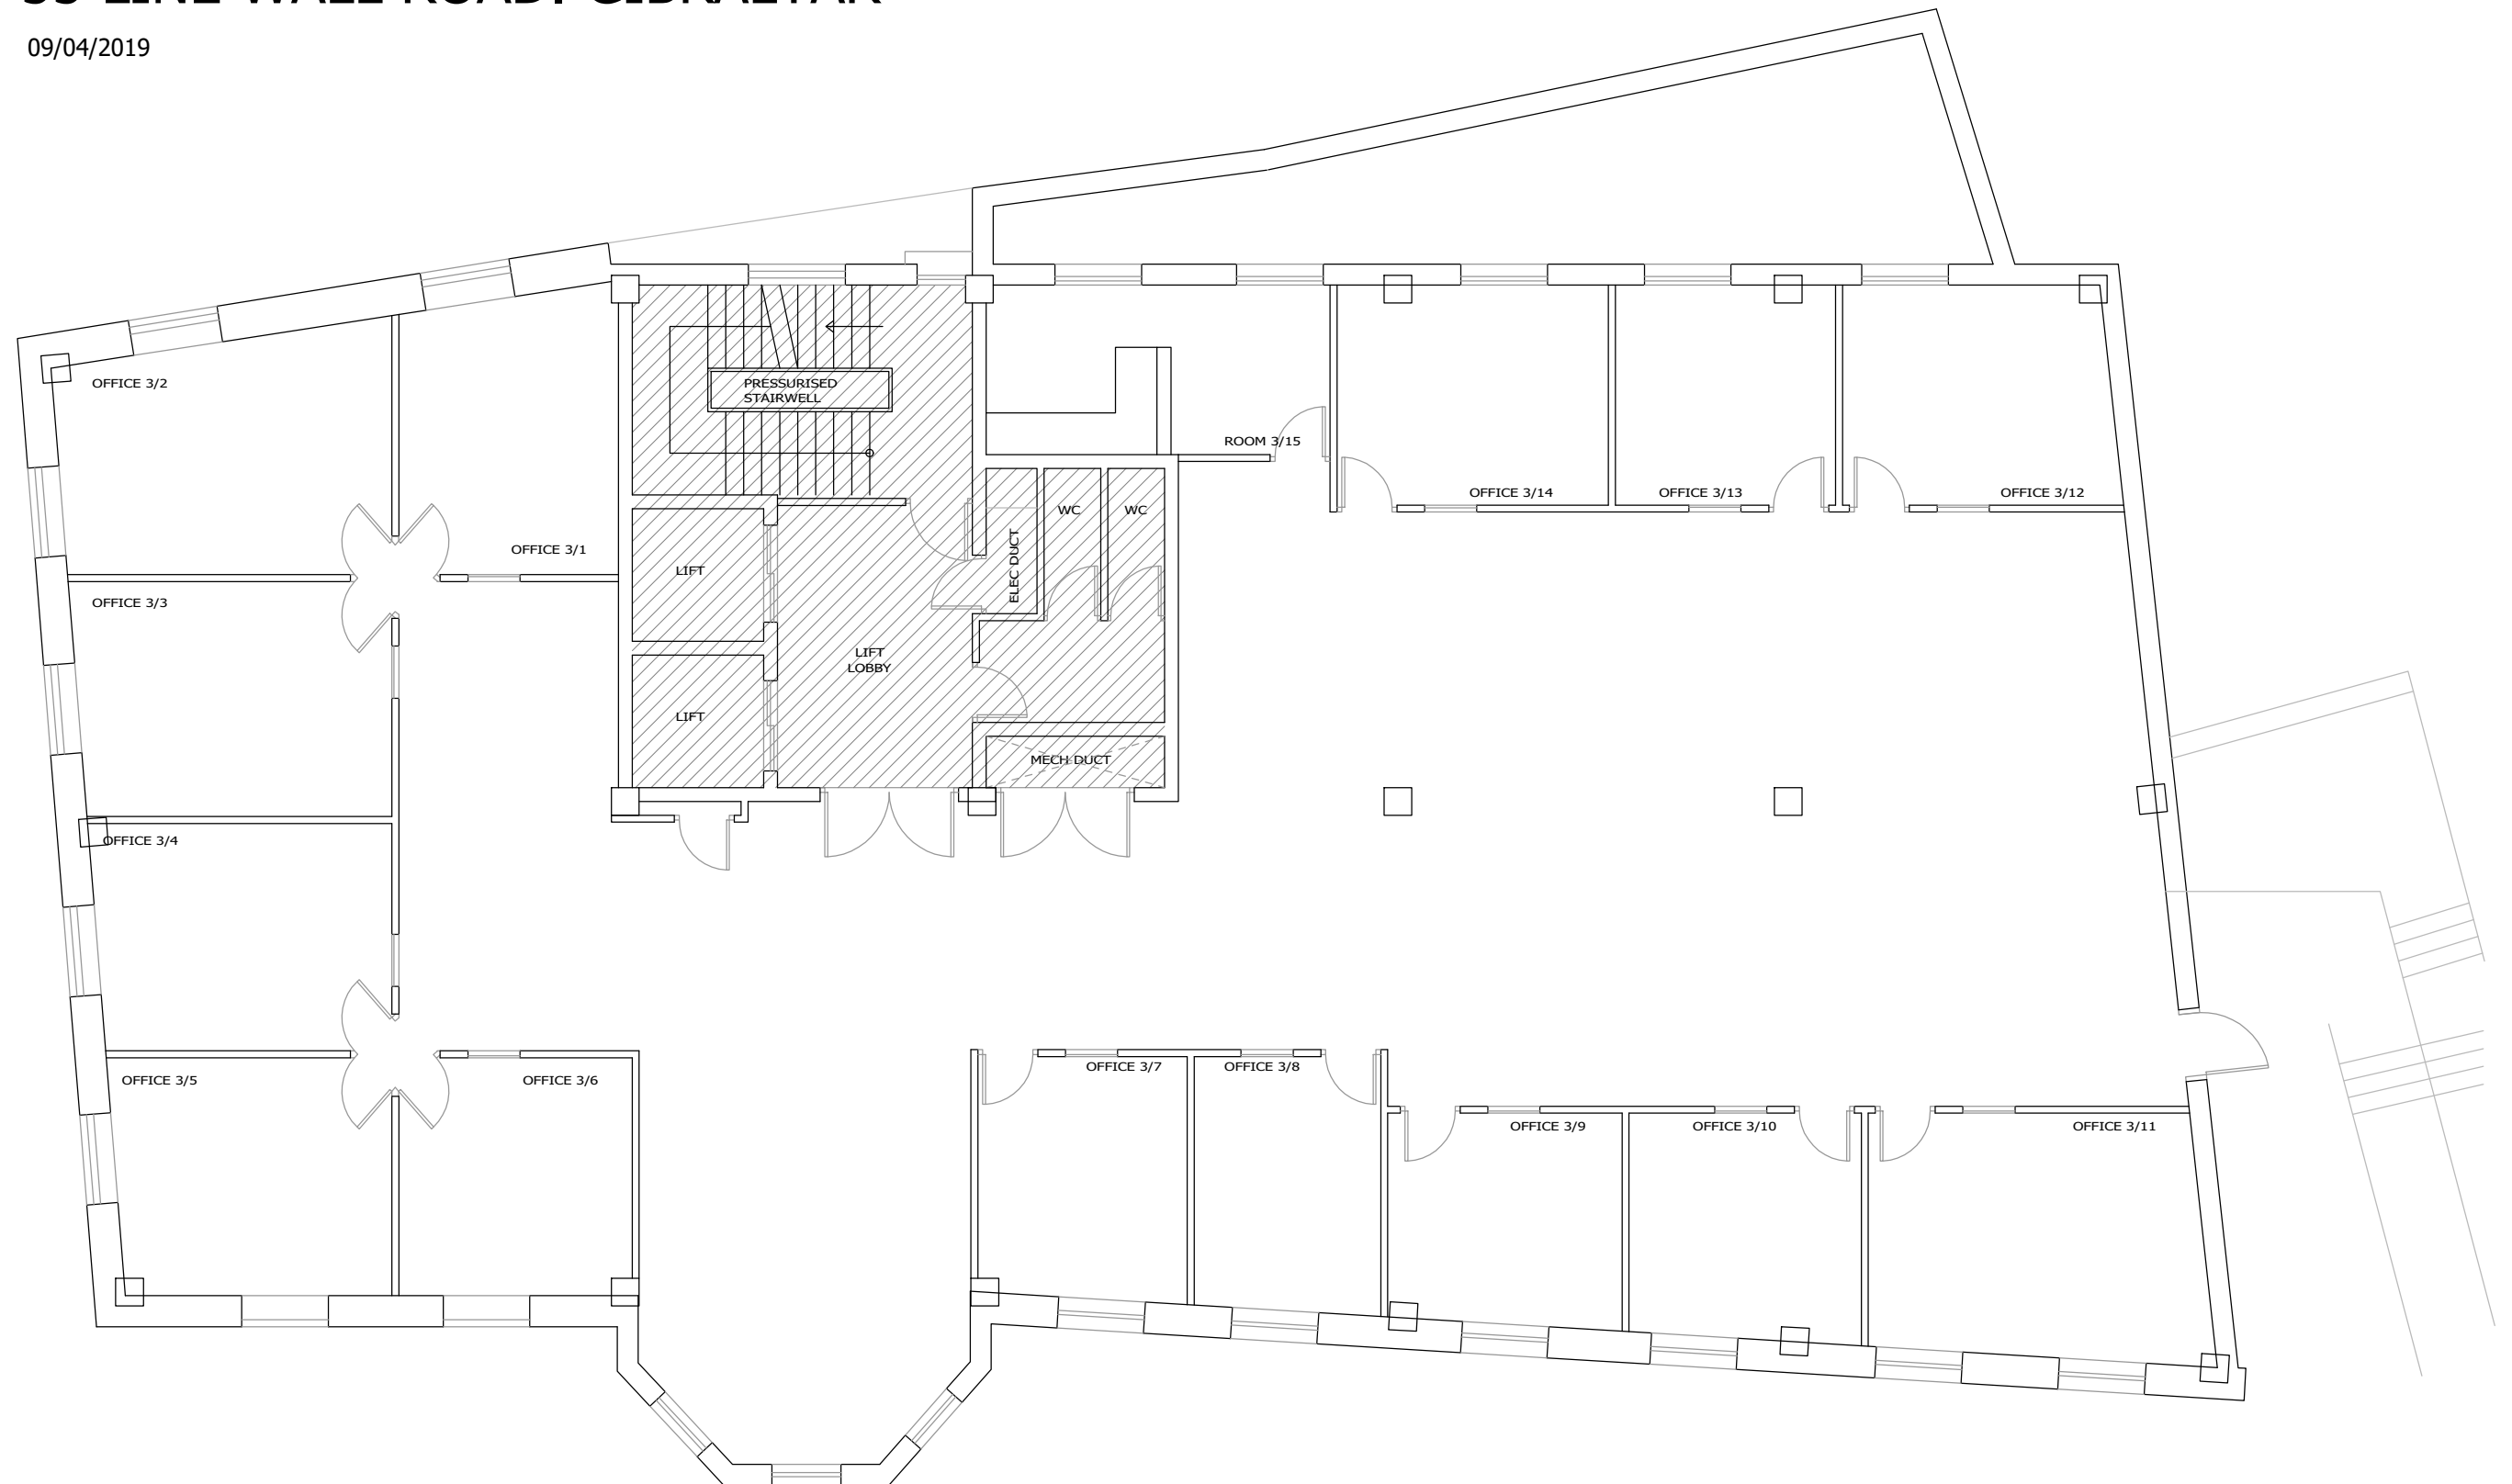

THIRD FLOOR

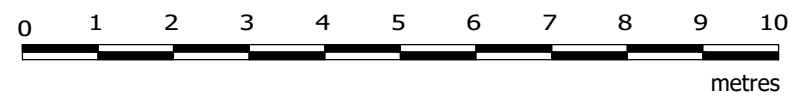

A3/SCALE 1:100
A4/SCALE 1:200