




Harley Court Clifton Down, Bristol, BS8 3JU

www.hydes.co.uk

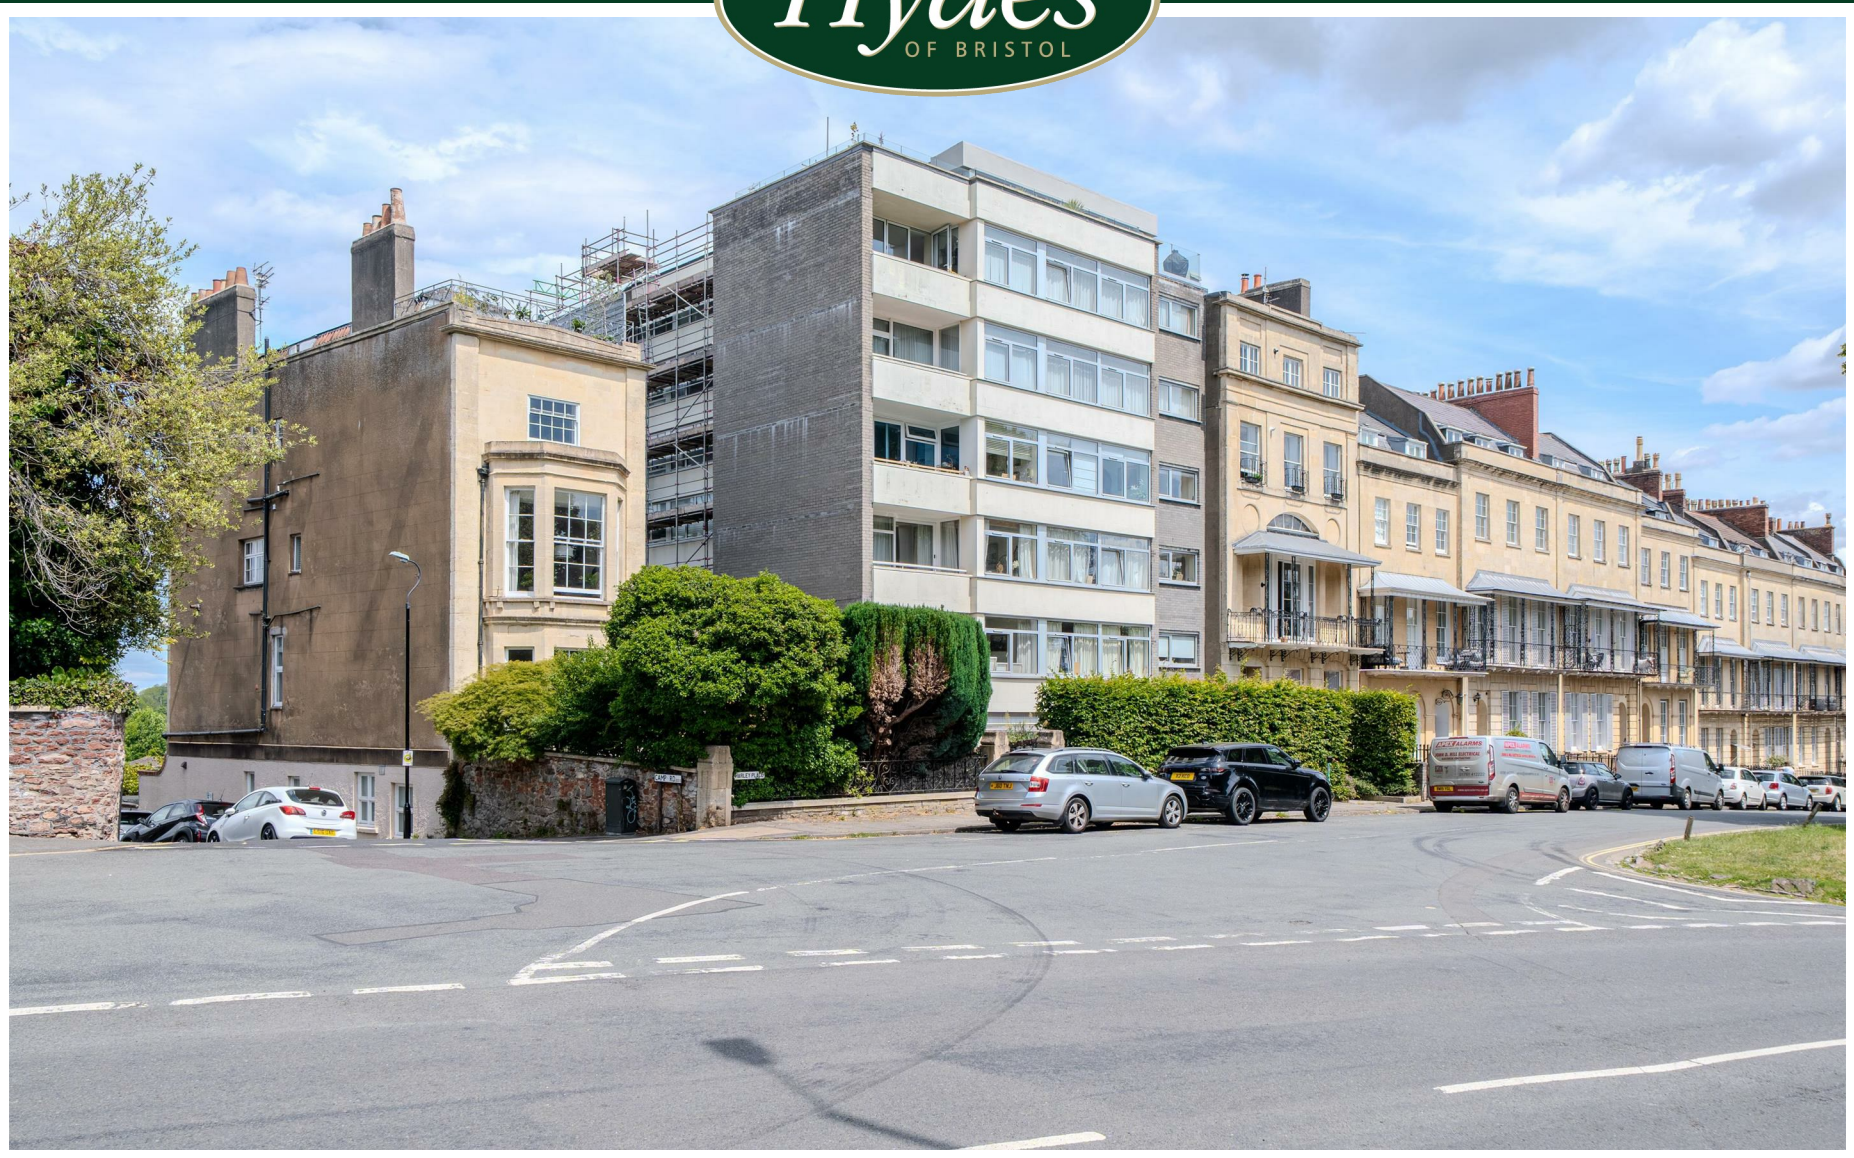

Harley Court Clifton Down, Bristol, BS8 3JU

Harley Court was built in 1963 and comprises just fourteen spacious apartments over seven floors. Situated in a sought after location overlooking Christchurch green it is within a short walk to the fashionable amenities of Clifton village as well as the world famous landmark of Isambard Kingdom Brunel's Suspension Bridge, spanning the Avon Gorge. Very fashionable when built, the building has recently undergone a comprehensive refurbishment to include the installation of new powder coated double glazed windows throughout.



2




1






1



Approx. Gross Internal Area
943.70 Sq.Ft - 87.70 Sq.M

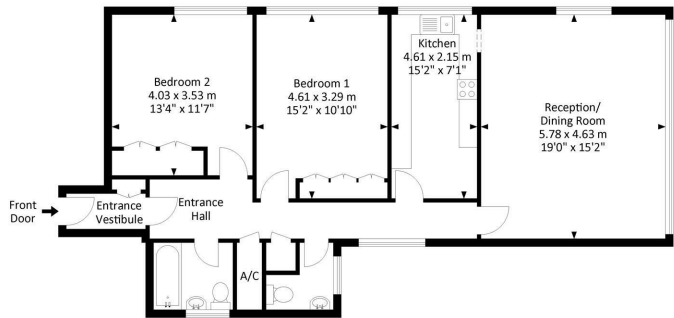

For illustrative purposes only. Not to scale.
While every attempt has been made to ensure
accuracy of the floor plan all measurements are
approximate and no responsibility is taken for
any error, omission or measurement.
Floor plan produced by Westcountry EPC.

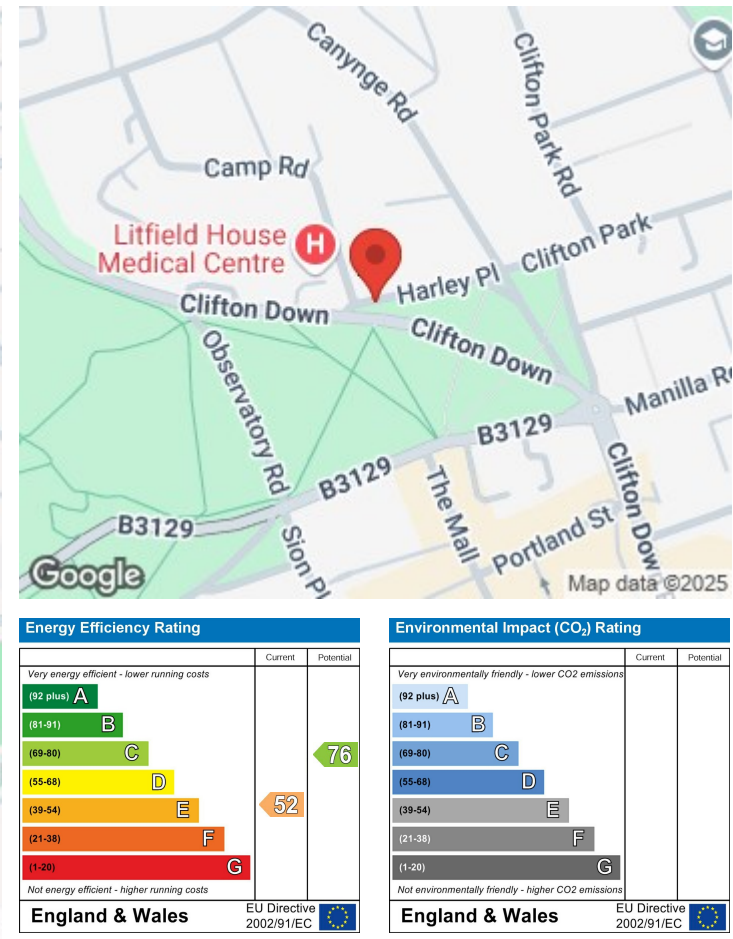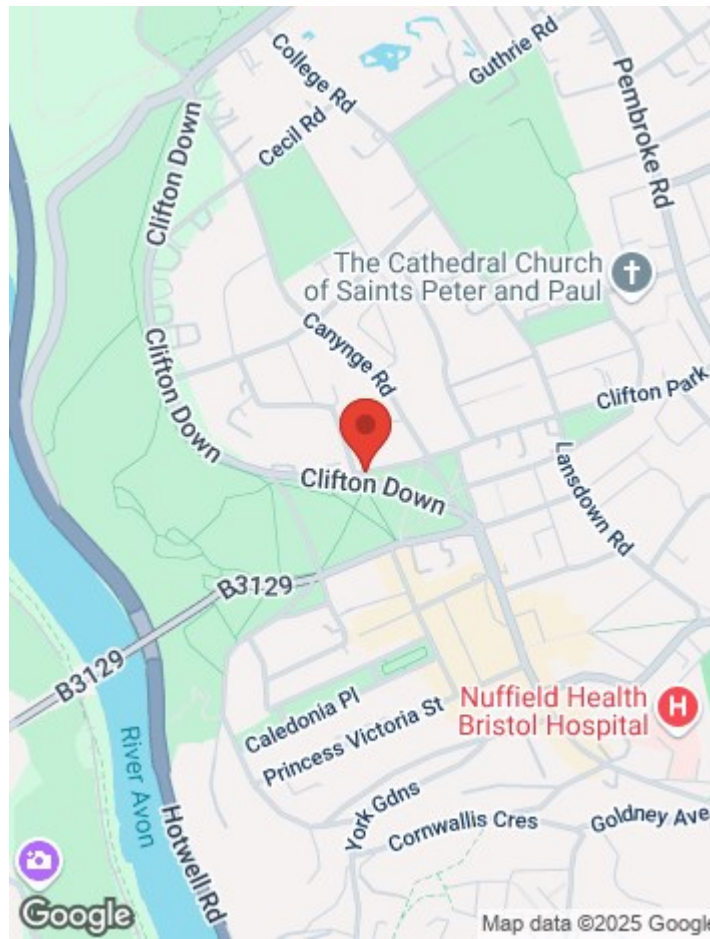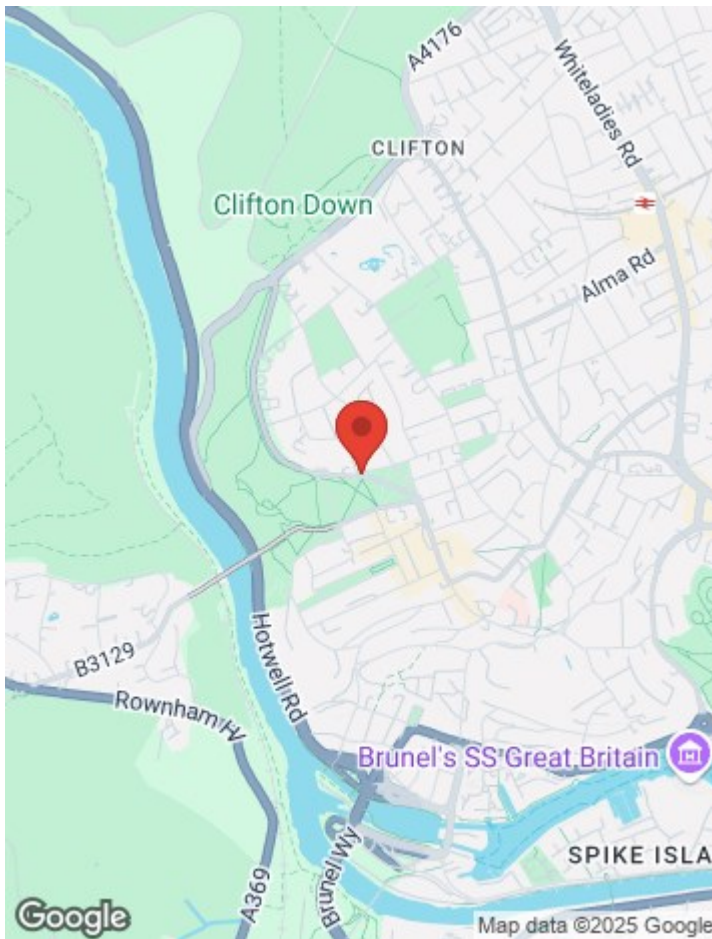

OTHER INFORMATION



28 Princess Victoria Street, Bristol, BS8 4BU
 Tel: 0117 973 1516
 post@hydes.co.uk | www.hydes.co.uk

IMPORTANT NOTE

Hydes Of Bristol and any joint agents give notice that (i) they have no authority to make or give representations or warranties in relation to the property. These particulars do not form part of any offer or contract and must not be relied upon as statements or representations of fact. (ii) Any areas, distances or measurements are approximate. The text, photographs and plans are for guidance only and are not necessarily comprehensive. It should not be assumed that the property has all the necessary planning, building regulations or other consents and Hydes Of Bristol have not tested any services, equipment or facilities. Purchasers must satisfy themselves by inspection or otherwise. (iii) In accordance with the consumer protection from unfair trading regulations, please note that the working condition of these services, or kitchen appliances has not been checked by the Agents but at the time of taking particulars we were informed that all were in working order. Please also note that current government legislation demands that as selling agents for this property, Hydes Of Bristol require written evidence of the origin/source of finance for funding for any prospective purchaser wishing to purchase this property. This confirmation shall be required prior to the vendor entering into any contract of sale and our instructions from the vendor are to this effect.