


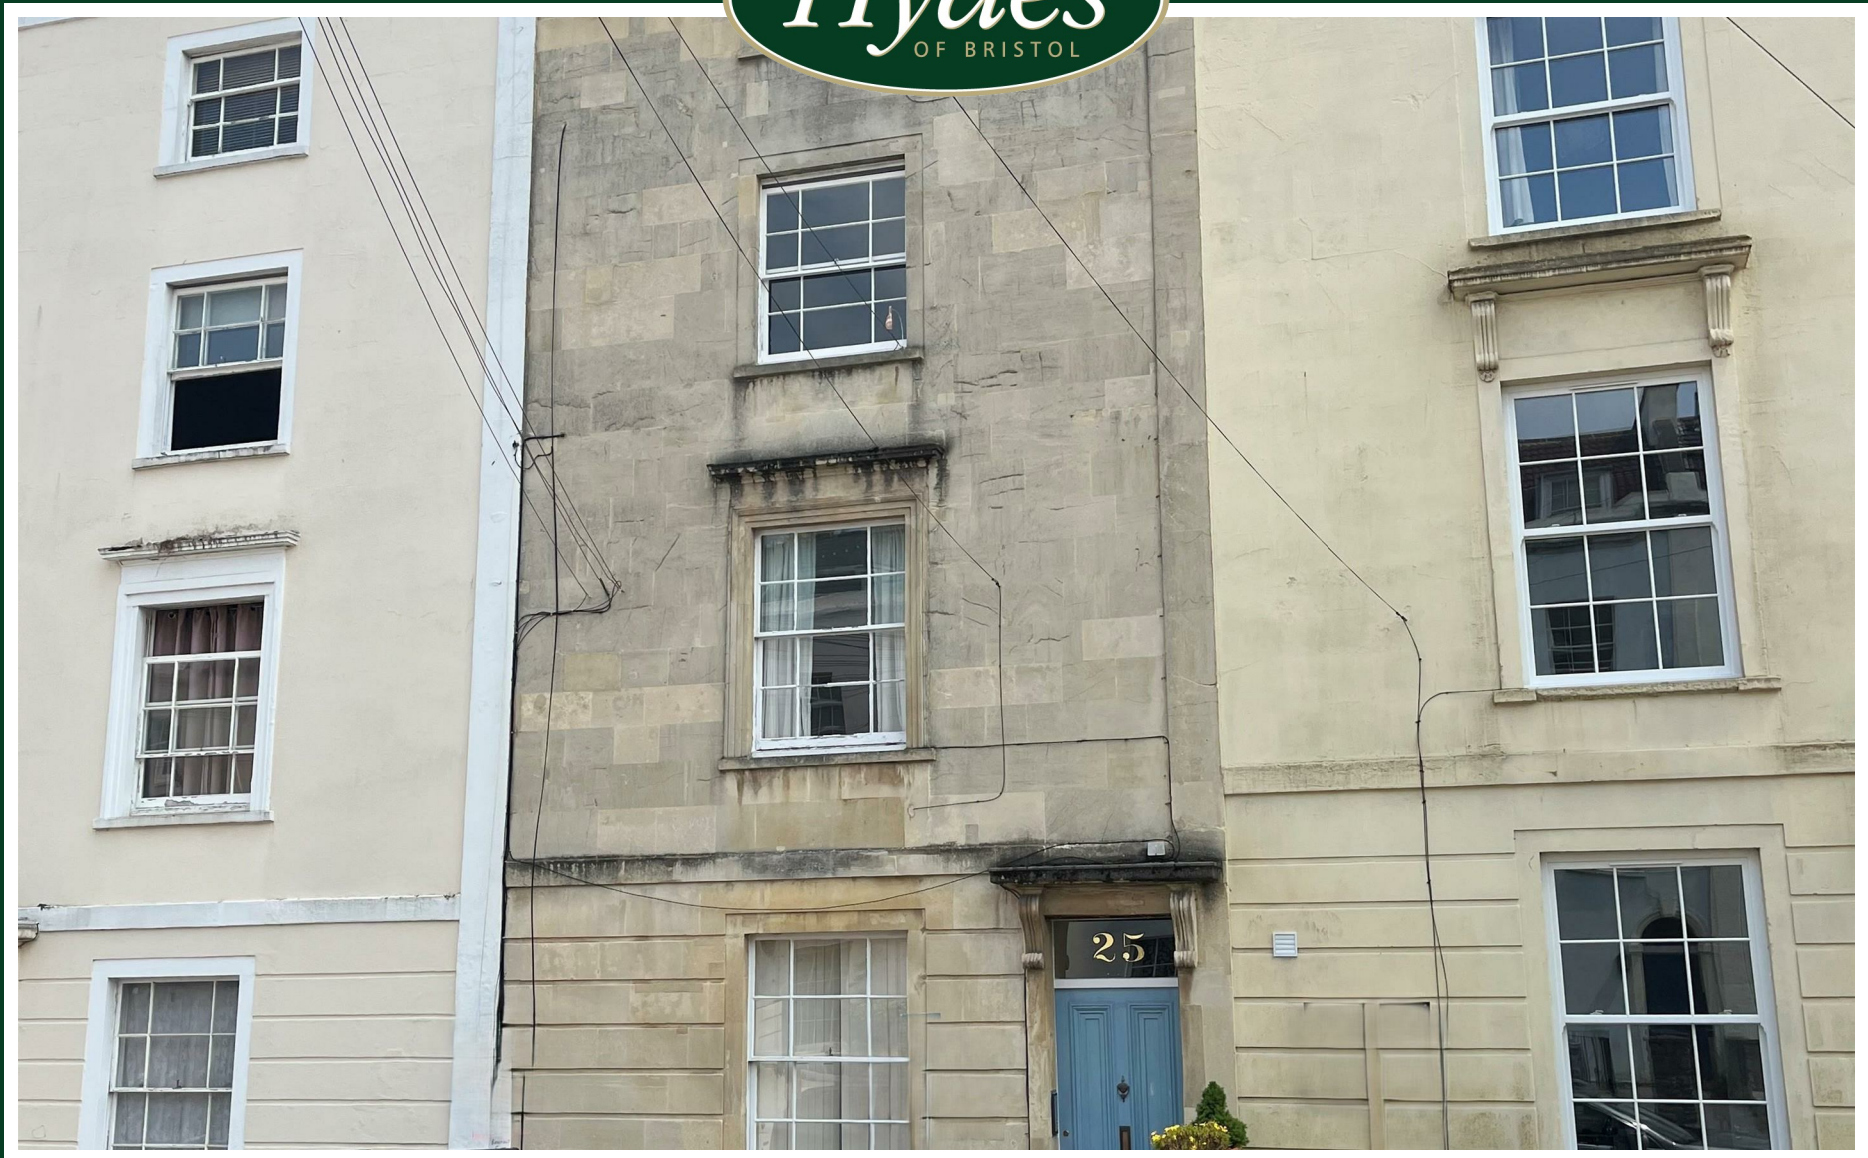

25 Meridian Place, Bristol, BS8 1JL

www.hydes.co.uk



25 Meridian Place, Bristol, BS8 1JL

A charming, light and well presented first floor apartment set within this handsome Georgian townhouse, in a quiet and convenient location close to The Triangle, Clifton Village and Whiteladies Road.

Accommodation includes a spacious entrance hallway, which leads to all of the accommodation in the apartment. To the front of the property is a spacious double bedroom, with a large sash window offering plenty of natural light. There is space either side of the original fireplace for wardrobe storage, as per the photos. Also to the front of the property is a beautifully appointed bathroom, which houses a bath with an overhead shower, a WC and a wash hand basin.

The the rear of the property is a spacious living room extending into a charming bay window. There is plenty of room for some substantial dining and living furniture and some attractive original features including cornice work to the ceiling and a lovely original fireplace. The kitchen sits to the rear of the living room and offers plenty of storage in wall and floor mounted units and room for a washing machine and fridge/freezer.

It should be noted this property is being sold without any onward chain.



1



1



1





**Meridian Place, Clifton,
Bristol BS8 1JL**

Approx. Gross Internal Area
536.80 Sq.Ft - 49.80 Sq.M



For illustrative purposes only. Not to scale.
While every attempt has been made to ensure
accuracy of the floor plan all measurements are
approximate and no responsibility is taken for
any error, omission or measurement.

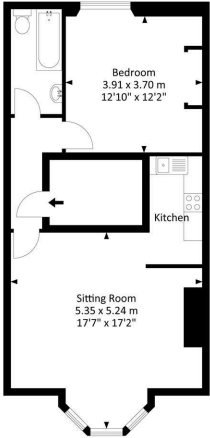

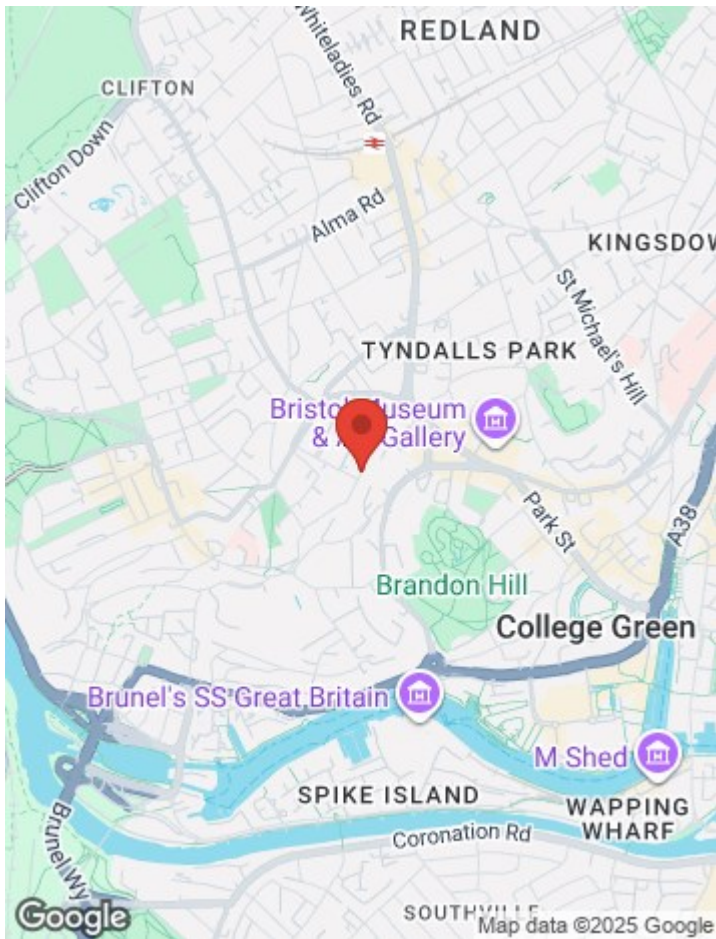

Energy Efficiency Rating		Current	Potential
Very energy efficient - lower running costs			
(92 plus)	A		
(81-91)	B		
(69-80)	C		
(55-68)	D		
(39-54)	E		
(21-38)	F		
(1-20)	G		
Not energy efficient - higher running costs			
England & Wales		64	79
		EU Directive 2002/91/EC	

Environmental Impact (CO ₂) Rating		Current	Potential
Very environmentally friendly - lower CO ₂ emissions			
(92 plus)	A		
(81-91)	B		
(69-80)	C		
(55-68)	D		
(39-54)	E		
(21-38)	F		
(1-20)	G		
Not environmentally friendly - higher CO ₂ emissions			
England & Wales			
		EU Directive 2002/91/EC	

OTHER INFORMATION



28 Princess Victoria Street, Bristol, BS8 4BU
 Tel: 0117 973 1516
 post@hydes.co.uk | www.hydes.co.uk

IMPORTANT NOTE

Hydes Of Bristol and any joint agents give notice that (i) they have no authority to make or give representations or warranties in relation to the property. These particulars do not form part of any offer or contract and must not be relied upon as statements or representations of fact. (ii) Any areas, distances or measurements are approximate. The text, photographs and plans are for guidance only and are not necessarily comprehensive. It should not be assumed that the property has all the necessary planning, building regulations or other consents and Hydes Of Bristol have not tested any services, equipment or facilities. Purchasers must satisfy themselves by inspection or otherwise. (iii) In accordance with the consumer protection from unfair trading regulations, please note that the working condition of these services, or kitchen appliances has not been checked by the Agents but at the time of taking particulars we were informed that all were in working order. Please also note that current government legislation demands that as selling agents for this property, Hydes Of Bristol require written evidence of the origin/source of finance for funding for any prospective purchaser wishing to purchase this property. This confirmation shall be required prior to the vendor entering into any contract of sale and our instructions from the vendor are to this effect.