




2 Wraxall Piece Green Lane, Bristol, BS8 3TW

www.hydes.co.uk

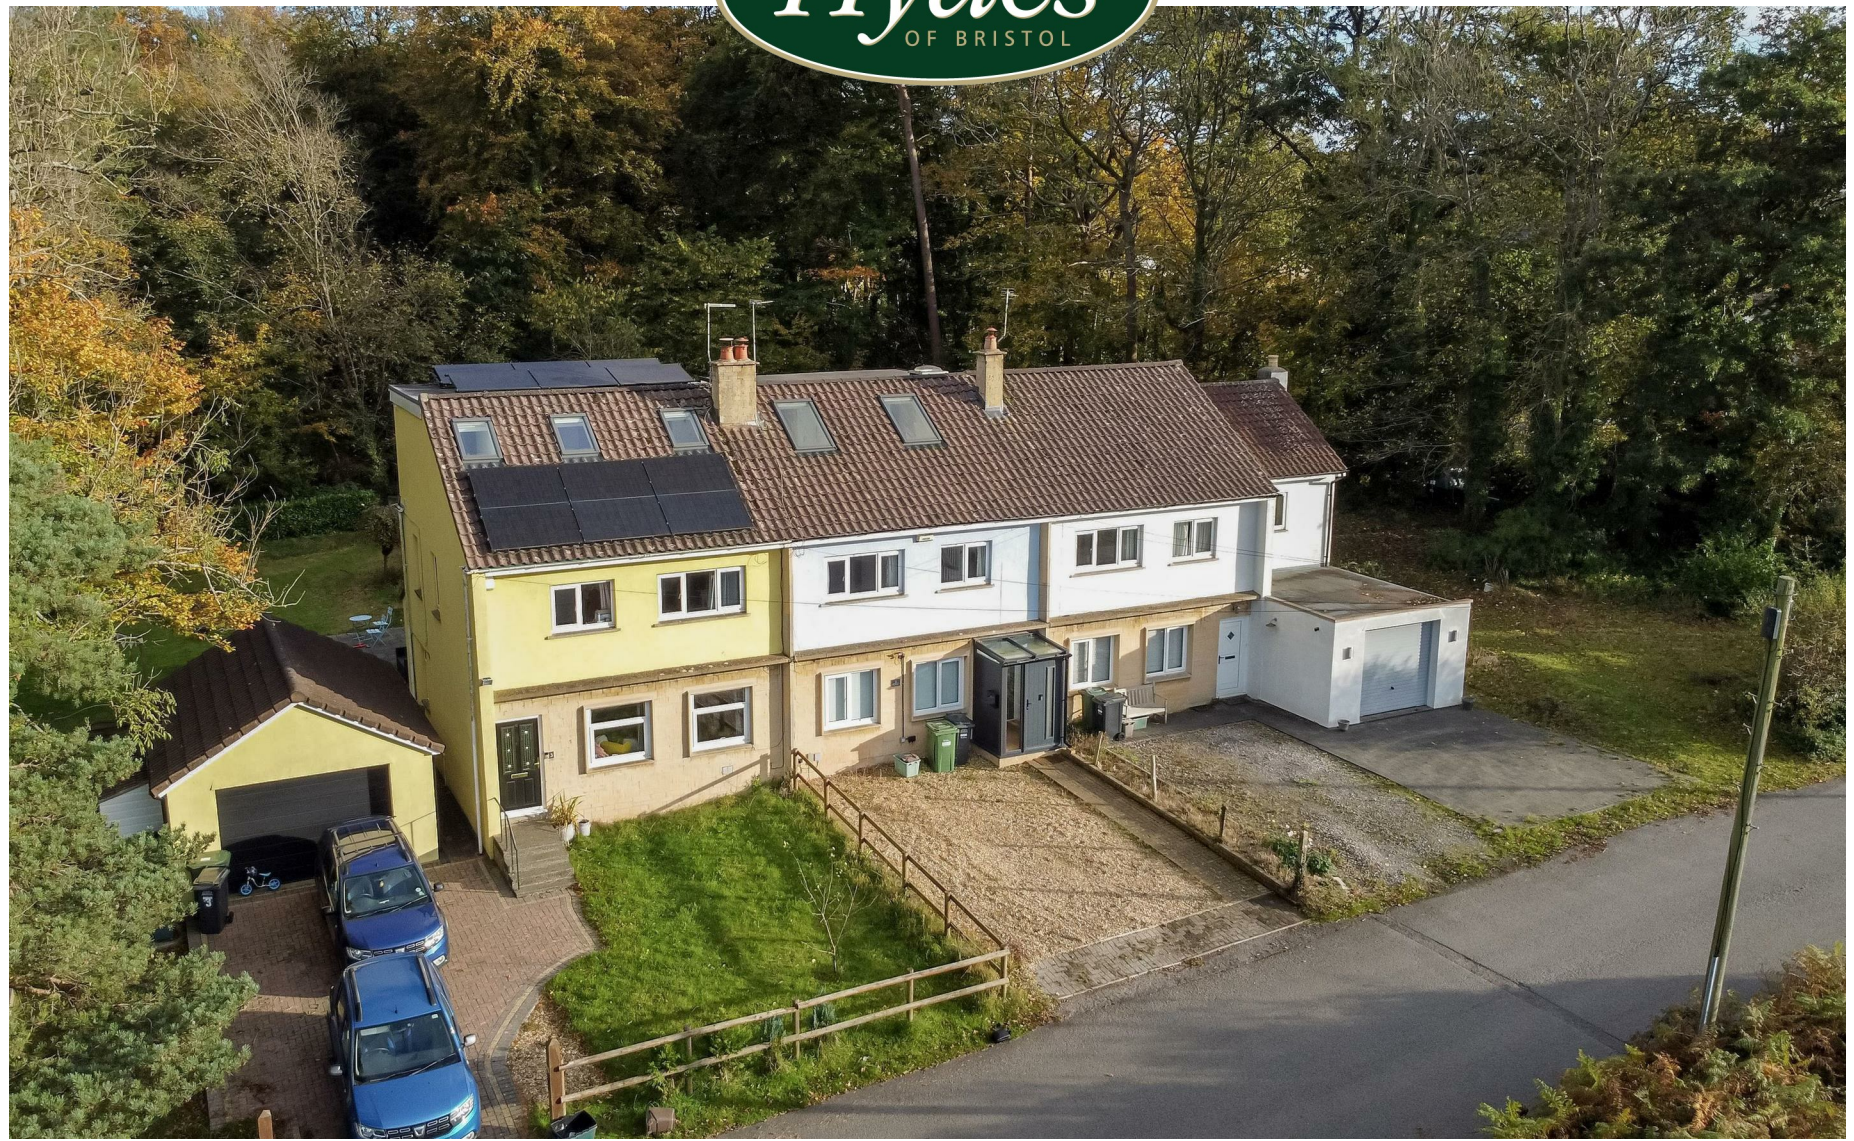

2 Wraxall Piece Green Lane, Bristol, BS8 3TW

A superbly presented three bedroom house which has been much improved and extended by the current owners to provide a charming home. Some of the other many benefits include a lovely rear garden, a stunning kitchen/living/dining room with doors leading to the garden, off street parking for a number of cars, pleasant outlooks over green belt fields to the front, a spacious living room, close proximity to Clifton and Bristol in general and a beautifully appointed bathroom and separate shower room. Offered for sale with no onward chain.



3



2



2




Approx. Gross Internal Area
1164.0 Sq.Ft - 108.20 Sq.M



Ground Floor







First Floor

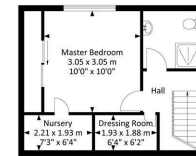

Second Floor

For illustrative purposes only. Not to scale.
While every attempt has been made to ensure
accuracy of the floor plan all measurements are
approximate and no responsibility is taken for
any error, omission or measurement.

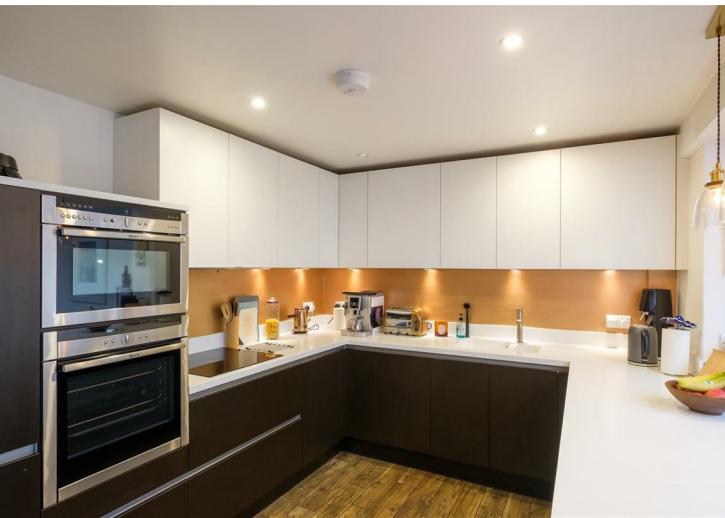

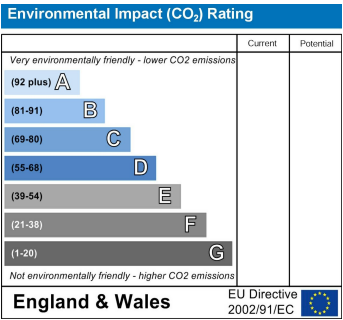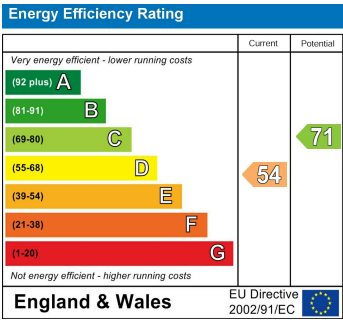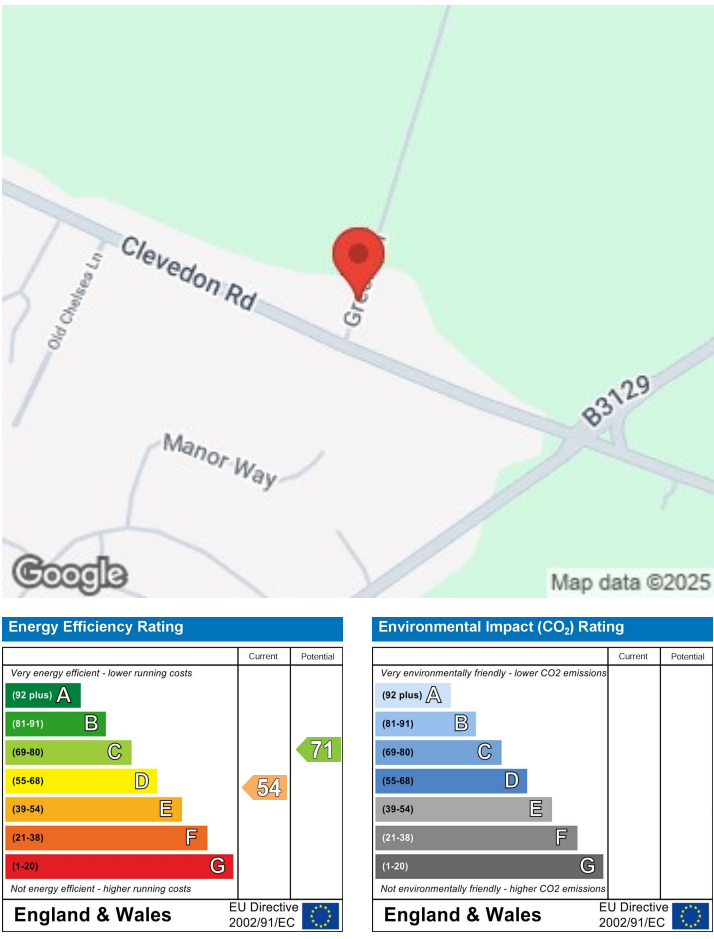

OTHER INFORMATION



28 Princess Victoria Street, Bristol, BS8 4BU
Tel: 0117 973 1516
post@hydes.co.uk | www.hydes.co.uk

IMPORTANT NOTE

Hydes Of Bristol and any joint agents give notice that (i) they have no authority to make or give representations or warranties in relation to the property. These particulars do not form part of any offer or contract and must not be relied upon as statements or representations of fact. (ii) Any areas, distances or measurements are approximate. The text, photographs and plans are for guidance only and are not necessarily comprehensive. It should not be assumed that the property has all the necessary planning, building regulations or other consents and Hydes Of Bristol have not tested any services, equipment or facilities. Purchasers must satisfy themselves by inspection or otherwise. (iii) In accordance with the consumer protection from unfair trading regulations, please note that the working condition of these services, or kitchen appliances has not been checked by the Agents but at the time of taking particulars we were informed that all were in working order. Please also note that current government legislation demands that as selling agents for this property, Hydes Of Bristol require written evidence of the origin/source of finance for funding for any prospective purchaser wishing to purchase this property. This confirmation shall be required prior to the vendor entering into any contract of sale and our instructions from the vendor are to this effect.