




33 Cornwallis Crescent, Bristol, BS8 4PH

www.hydes.co.uk

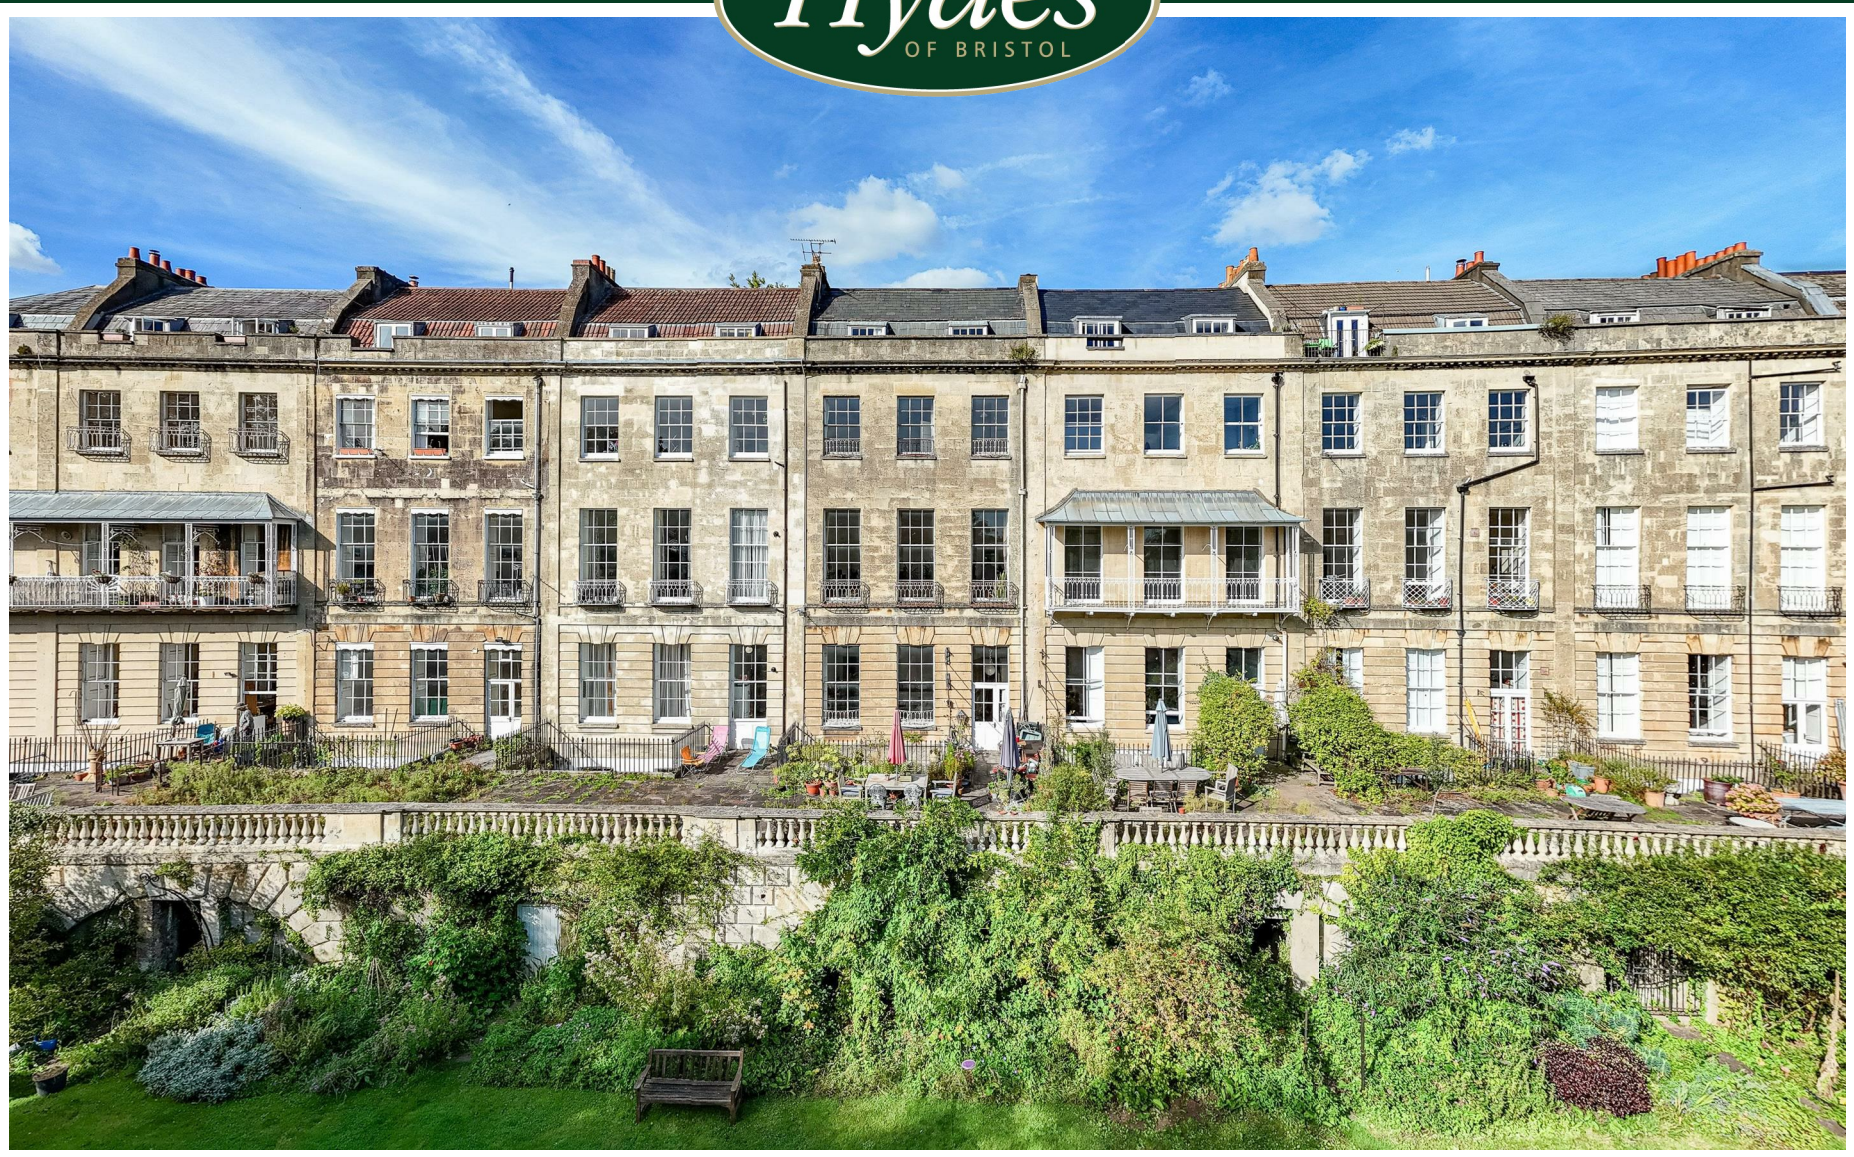

33 Cornwallis Crescent, Bristol, BS8 4PH

A rare opportunity to purchase a complete townhouse on the stunning and conveniently positioned Cornwallis Crescent, within easy walking distance of Clifton Village, The Triangle and Bristol's Harbourside, as well as a number of well regarded local state and private schools. This Grade II* listed property has provided a happy family home to its current owners for close to 30 years, and offers any incoming purchaser the chance to put their own stamp on this lovely late Georgian townhouse. Built circa 1820, and thought to be designed by well known local architect William Paty, the property offers spacious accommodation over five floors and provides five to 6 bedrooms and two stunning receptions in the main house. The lower ground floor is currently self-contained and prior to current ownership used to be rented out as a one bedroom flat. This could be returned to provide rental income or linked back into the house subject to any necessary consents; there is Listed Building Consent to put internal stairs back to the hall floor.

There are stunning outlooks over North Somerset from the upper floors as well as the beautiful and substantial communal gardens (1.25 acres approximately) which span the entire width of this part of the Crescent. There are many beautiful period features still in the property, including some particularly elaborate cornice work, original fireplaces, lovely Georgian proportions and large sash windows allowing in plenty of natural light, most of which still have their working shutters.

Outside there are the aforementioned communal gardens, and a lovely area of terrace outside the kitchen on the hall floor for the use of the property, as well as useful vaults both to the garden and road side of the house.



5




3



4





Approx. Gross Internal Area
4283 Sq.Ft - 397.9 Sq.M
Vaults
338.9 Sq.Ft - 31.5 Sq.M
Total Area
4621.9 Sq.Ft - 429.4 Sq.M

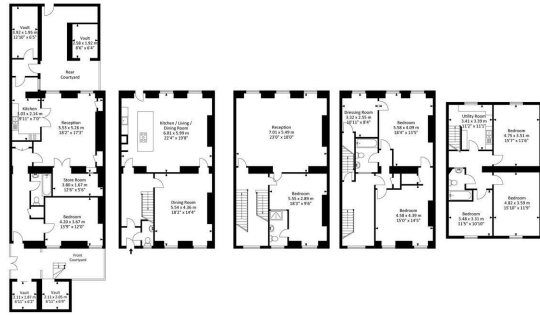

Lower
Ground Floor Ground Floor First Floor Second Floor Third Floor

For illustrative purposes only. Not to scale.
Whilst every attempt has been made to ensure
accuracy of the floor plan all measurements are
approximate and no responsibility is taken for
any error, omission or measurement.



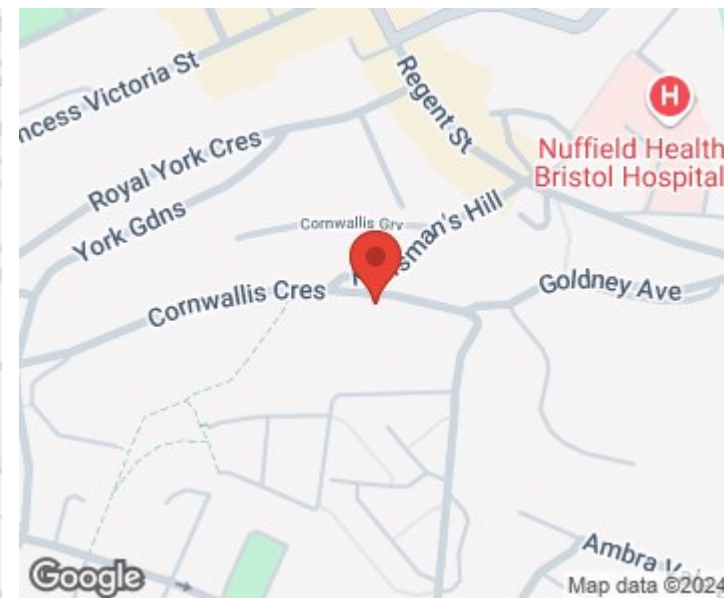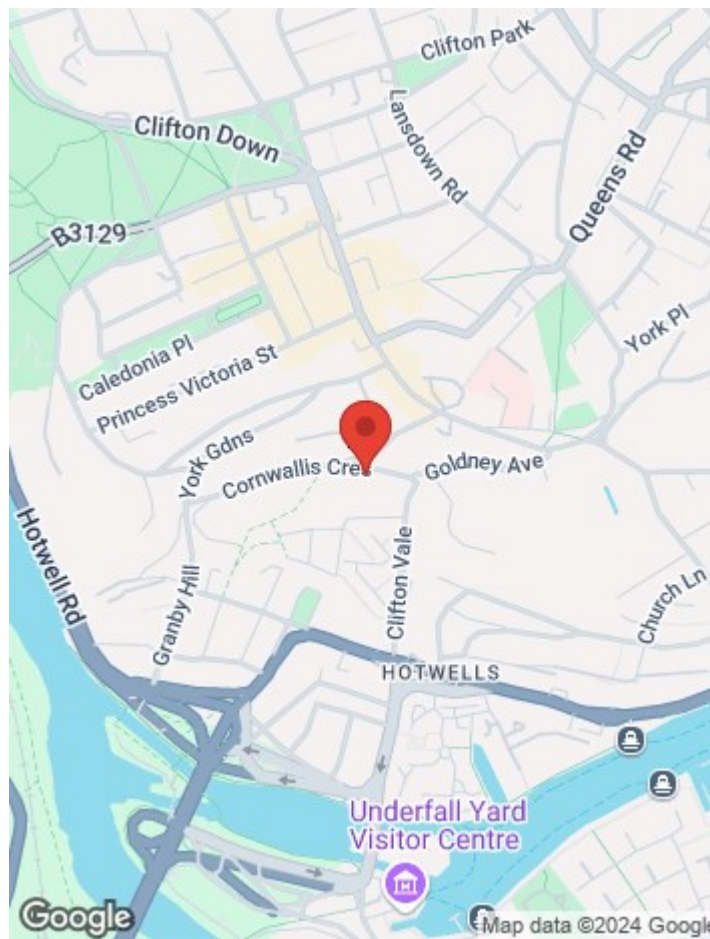

OTHER INFORMATION



28 Princess Victoria Street, Bristol, BS8 4BU

Tel: 0117 973 1516

post@hydes.co.uk | www.hydes.co.uk

IMPORTANT NOTE

Hydes Of Bristol and any joint agents give notice that (i) they have no authority to make or give representations or warranties in relation to the property. These particulars do not form part of any offer or contract and must not be relied upon as statements or representations of fact. (ii) Any areas, distances or measurements are approximate. The text, photographs and plans are for guidance only and are not necessarily comprehensive. It should not be assumed that the property has all the necessary planning, building regulations or other consents and Hydes Of Bristol have not tested any services, equipment or facilities. Purchasers must satisfy themselves by inspection or otherwise. (iii) In accordance with the consumer protection from unfair trading regulations, please note that the working condition of these services, or kitchen appliances has not been checked by the Agents but at the time of taking particulars we were informed that all were in working order. Please also note that current government legislation demands that as selling agents for this property, Hydes Of Bristol require written evidence of the origin/source of finance for funding for any prospective purchaser wishing to purchase this property. This confirmation shall be required prior to the vendor entering into any contract of sale and our instructions from the vendor are to this effect.