

...Your proactive estate agent



Smawthorne Avenue, Castleford, WF10 5BG
Offers Over £110,000

Park Row



Living Room

3.26 x 4.03 (10'8" x 13'3")

Free standing electric fireplace with hearth and built in surround. Access to the dining room. Laminate flooring. Central heated radiator. UPVC window looking to the front of the property.



Dining Room

4.03 x 4.02 (13'3" x 13'2")

Gas fire with hearth and surround (condition unknown). Access to the kitchen. Laminate flooring. Central heated radiator. UPVC window looking to the rear of the property.



Kitchen

3.64 x 2.15 (11'11" x 7'1")

Range of high and low level units with granite effect worktops. Freestanding cooker with hob. Sink with drainer and chrome mixer tap. Access to the rear yard. Tiled effect flooring. UPVC window looking to the rear.



Landing

1.38 x 1.15 (4'6" x 3'9")

Access to both bedrooms and the main bathroom. Carpeted throughout.

Main Bedroom

3.28 x 3.50 (10'9" x 11'6")

Built in wardrobe and built in storage shelves. Carpeted throughout. Central heated radiator. UPVC window looking to the front.



Bedroom Two

3.46 x 2.07 (11'4" x 6'9")

Built in wardrobes. Carpeted throughout. Central heated radiator. UPVC window looking to the rear.




Shower Room


2.54 x 1.84 (8'4" x 6')

Suite comprising of an electric shower in a corner cubicle. Wash hand basin with chrome taps set in vanity. WC with low level flush. Central heated chrome towel rail. Tiled flooring. Frosted UPVC window looking to the rear.



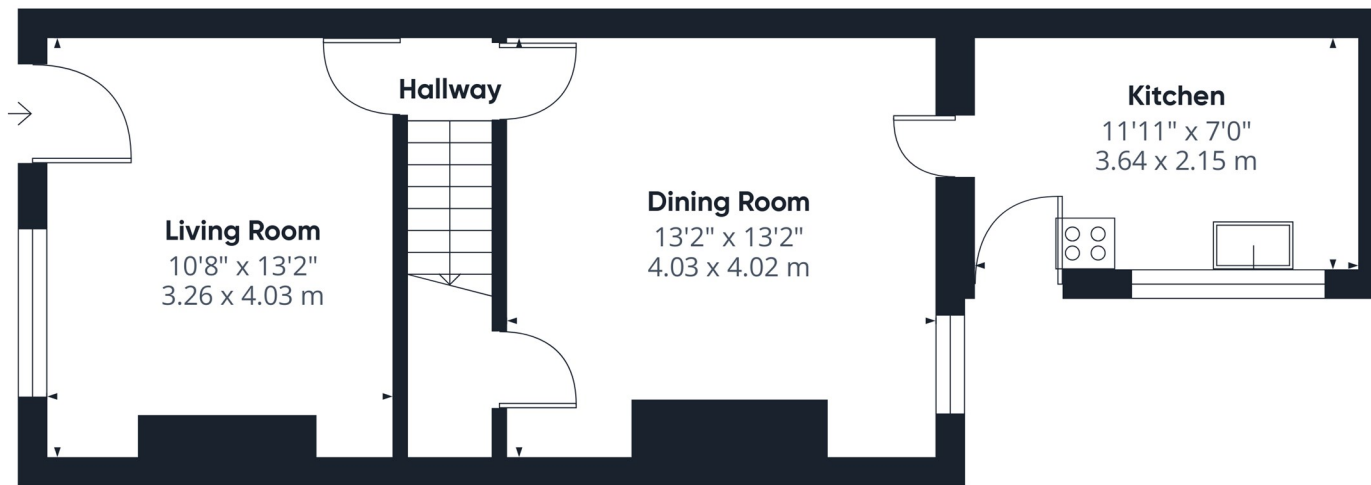

Floor 0

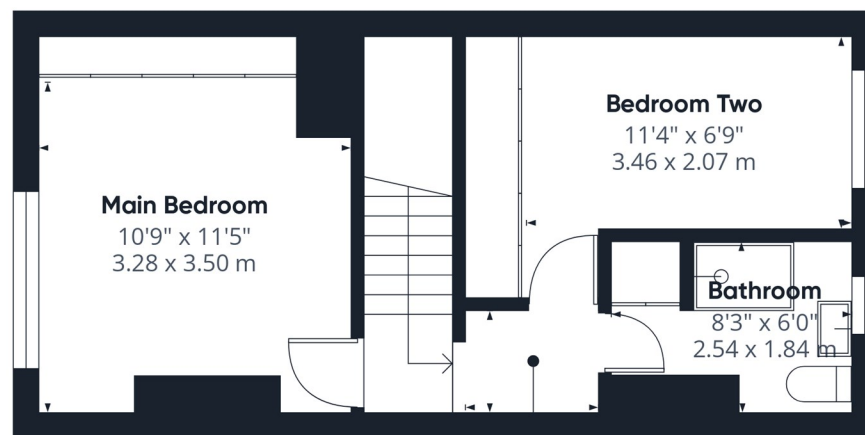

Hallway
4'6" x 3'9"
1.38 x 1.15 m

Floor 1

Approximate total area^m

711 ft²
66 m²

(1) Excluding balconies and terraces

Calculations reference the RICS IPMS 3C standard. Measurements are approximate and not to scale. This floor plan is intended for illustration only.

GIRAFFE360


T 01977 791133

W www.parkrow.co.uk

17-19 Cornmarket, Pontefract, West Yorkshire, WF8 1AN

pontefract@parkrow.co.uk



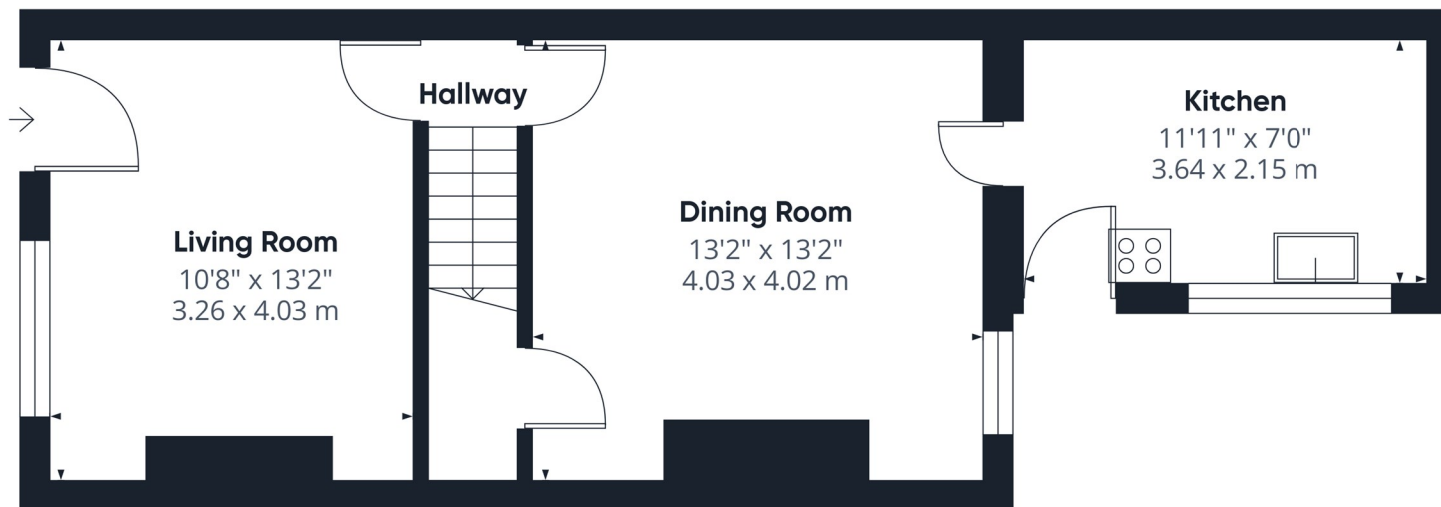

Approximate total area⁽¹⁾
424 ft²
39.3 m²

(1) Excluding balconies and terraces

Calculations reference the RICS IPMS 3C standard. Measurements are approximate and not to scale. This floor plan is intended for illustration only.

GIRAFFE360

Floor 0

T 01977 791133

W www.parkrow.co.uk

17-19 Cornmarket, Pontefract, West Yorkshire, WF8 1AN

pontefract@parkrow.co.uk

