

...Your proactive estate agent



Calder Mount, Crigglestone, Wakefield, WF4 3ED
Asking Price £250,000





Lead In

Located within a small cul-de-sac in the highly sought-after village of Crigglestone, this beautifully renovated two double bedroom detached bungalow offers spacious accommodation finished to an exceptionally high standard throughout. Boasting modern and move-in ready interiors, this superb home is available with no onward chain and is sure to appeal to a wide range of buyers looking for stylish single-storey living.

Externally, the property benefits from an extremely large driveway providing ample off-street parking for several vehicles, alongside the added advantage of a separate garage. To the rear, the landscaped garden enjoys stunning open views overlooking wakefield and Leeds and provides picturesque a setting rarely found.

Internally, the bungalow has undergone extensive renovation throughout, offering contemporary fixtures and fittings alongside a light and spacious layout designed for modern living. Homes of this true bungalow design are always in high demand, particularly when finished to such a high specification.

The property is ideally positioned close to local doctors surgeries, schools, shops and excellent motorway networks, whilst also being within easy reach of well-regarded countryside walks including Pugneys Country Park and Newmillerdam Country Park.

Properties in this area sell quickly and we expect a high level of interest. Contact us today to arrange your viewing appointment.

Hallway

0.92 x 3.23 (3' x 10'7")

Access to the kitchen, bathroom and both bedrooms. Carpeted throughout. Central heated radiator.

Kitchen

2.66 x 2.93 (8'9" x 9'7")

Modern range of high and low level kitchen base units. Integrated appliances including electric hob, extractor hood, wine fridge, oven, washing machine, fridge freezer and microwave. One and half bowl sink with drainer and chrome tap with boiling water tap. Wood effect flooring. Central heated radiator. UPVC double glazed window to the front elevation.



Living Room

3.13 x 5.06 (10'3" x 16'7")

Electric feature fire with hearth and surround. Carpeted throughout. Central heated radiator. UPVC double glazed windows to the rear elevation.



Bedroom One

3.13 x 3.63 (10'3" x 11'11")

Carpeted throughout. Central heated radiator. UPVC double glazed window.



Bedroom Two

2.67 x 2.42 (8'9" x 7'11")

Carpeted throughout. Central heated radiator. UPVC double glazed window to the front elevation.



Bathroom

1.68 x 2.24 (5'6" x 7'4")

White suite comprising of panel bath with chrome taps. WC with low level flush. Shower cubicle with electric shower. Wash hand basin with chrome taps. Full height wall tiling. Wood effect flooring. Chrome central heated radiator. UPVC double glazed frosted window to the front aspect.




Garage

4.97 x 2.72 (16'4" x 8'11")


External

The property is approached via a generous driveway providing ample off-road parking and access to a detached single garage with up-and-over door. The bungalow enjoys an attractive elevated position with low-maintenance gravelled frontage, paved pathways and mature surrounding homes creating a pleasant residential setting. To the rear is a sizeable garden enjoying far-reaching open views across the surrounding area. A paved seating terrace with timber balustrade provides an ideal space for outdoor dining and entertaining, complemented by lawned sections and mature trees offering a pleasant degree of privacy. Steps lead down to a further garden area with additional potential for landscaping, making the outside space both versatile and well suited to families or keen gardeners.



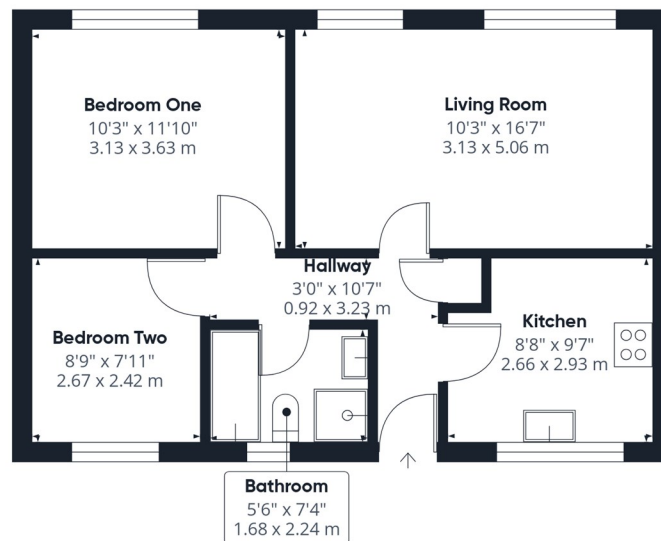

Floor 0 Building 1

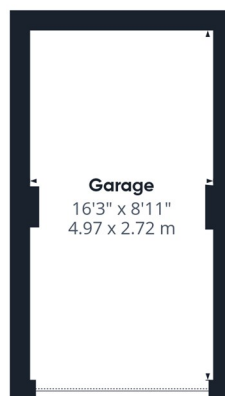

Floor 0 Building 2

Approximate total area^m

694 ft²
64.4 m²

(1) Excluding balconies and terraces

Calculations reference the RICS IPMS 3C standard. Measurements are approximate and not to scale. This floor plan is intended for illustration only.

GIRAFFE360


T 01977 791133

W www.parkrow.co.uk

30 Newgate, Pontefract, West Yorkshire, WF8 1DB

pontefract@parkrow.co.uk



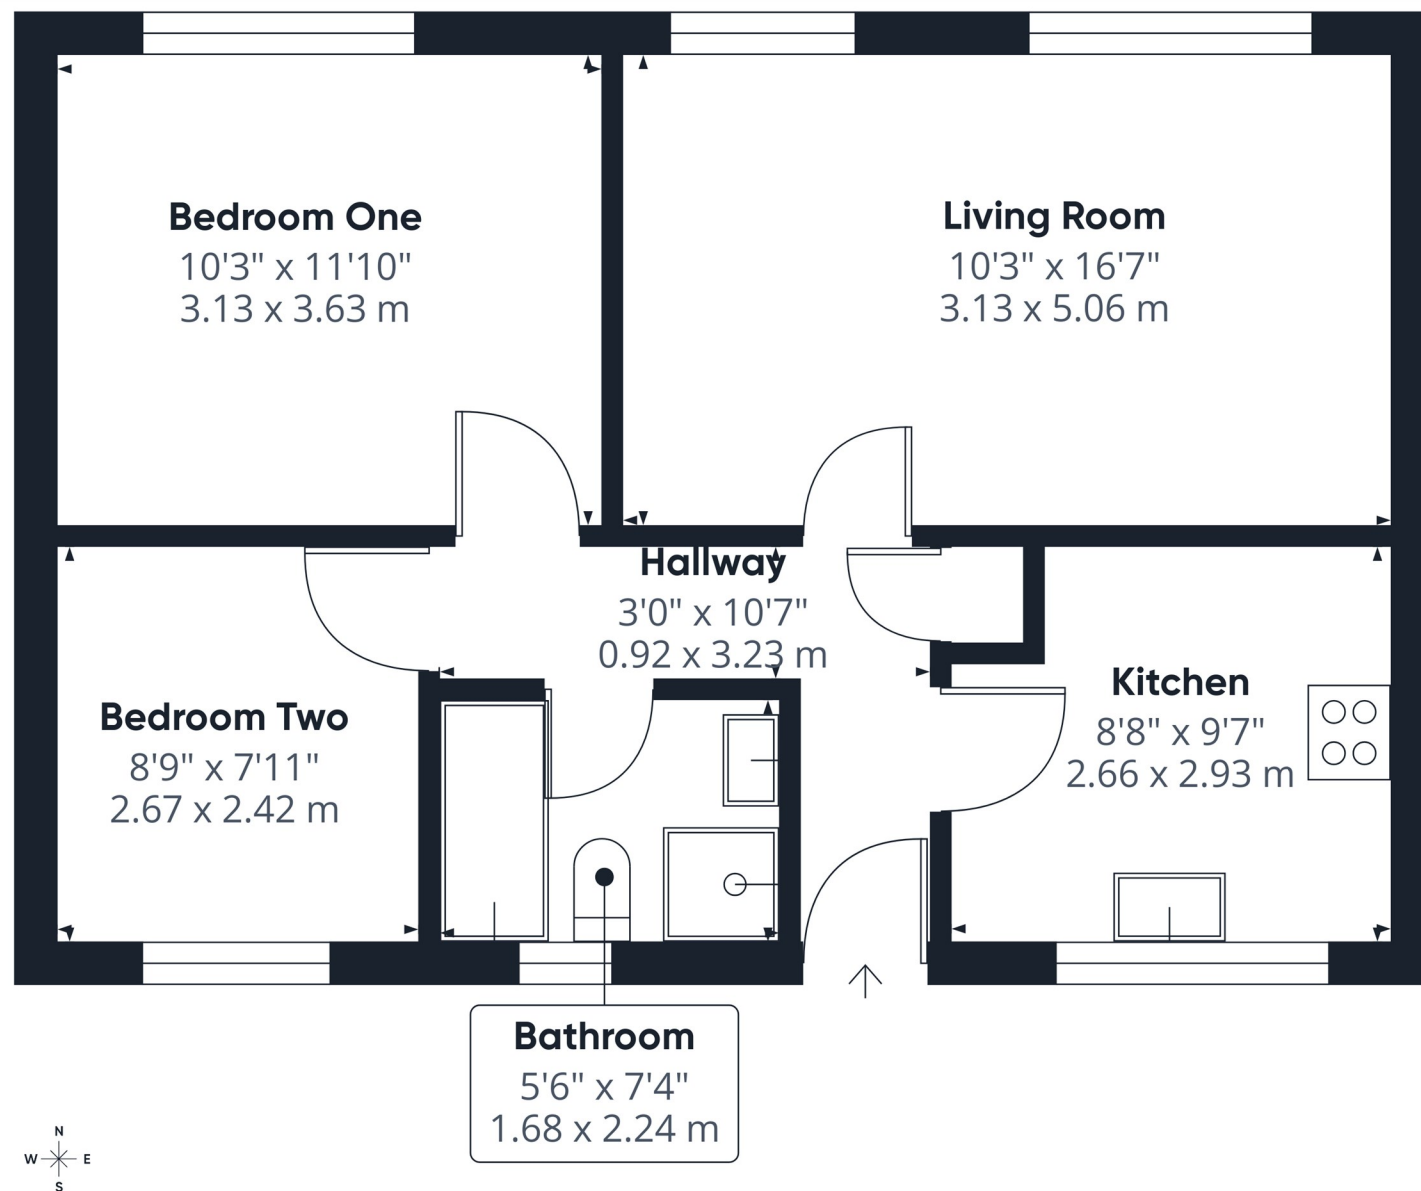

Floor 0 Building 1

Approximate total area^m

549 ft²
50.9 m²

(1) Excluding balconies and terraces

Calculations reference the RICS IPMS 3C standard. Measurements are approximate and not to scale. This floor plan is intended for illustration only.

GIRAFFE360

T 01977 791133

W www.parkrow.co.uk

30 Newgate, Pontefract, West Yorkshire, WF8 1DB

pontefract@parkrow.co.uk

